
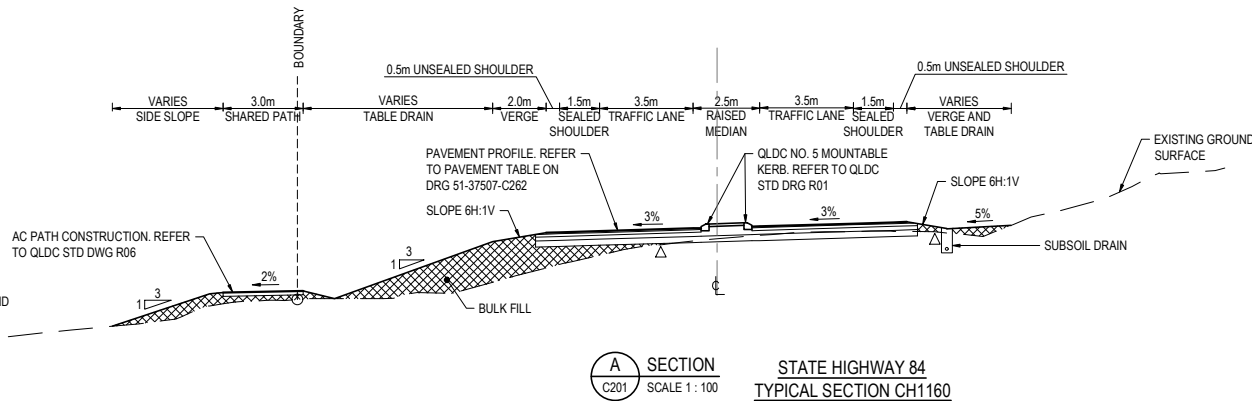


- NOTES:**
1. REFER TO DRGS 51-37507-C261 TO 51-37507-C262 FOR PAVEMENT AND SURFACING PLANS.
 2. REINSTATE VERGES, BERMS AND SIDE SLOPES WITH MINIMUM 100mm OF TOPSOIL AND GRASS SURFACE.
 3. ROAD UNDERCHANNEL DRAINAGE TO BE INSTALLED AS PER QLDC DETAIL D16. SUBSOIL DRAINS ARE TO BE EXTENDED AND CONNECTED INTO STORMWATER STRUCTURES AT A POSITIVE GRADE.

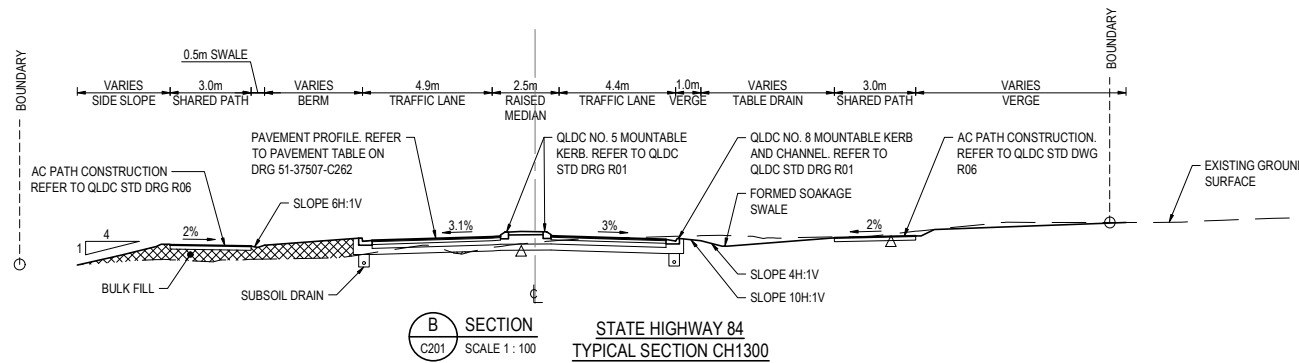

CONSTRUCTION

5	CONSTRUCTION ISSUE	NM	DM*	CJ*	16/08/19
4	REDESIGN TO OFFSET 35m DIAMETER RAB	NM			12/06/19
3	CHANGES FROM REVIEW COMMENTS	NM			19/03/19
2	REDESIGN TO 35m DIAMETER RAB	NM			01/03/19
1	REDESIGN TO SINGLE LANE RAB	NM			21/12/18

Plot Date: 16 August 2019 - 11:12 a.m. Plotted by: Nicki Mackie

Cad File No: c:\126\SW\datap-00-126-001\51-37507 - sh84 roundabout design\waka_16\CADD\Drawings\51-37507-C215_C216.dwg



138 Victoria St
Christchurch 8013, New Zealand
T 64 3 378 9900 F 64 3 377 8575
E chris@ghd.com W www.ghd.com

DO NOT SCALE

GHD Limited
Conditions of Use:
This document may only be used by
GHD's client (and any other person who
GHD has agreed can use this document)
for the purpose for which it was prepared
and must not be used by any other
person or for any other purpose.


Drawn	N. MACKIE	Designer	N. DEVERY
Drafting Check	N. DEVERY*	Design Check	T. CRONIN*
Approved (Project Director)	C. JORDAN*	Date	16/08/2019
Scale	1:100	This Drawing must not be used for construction unless signed as Approved	

Client **WILLOWRIDGE DEVELOPMENTS LTD**
Project **SH84 / SIR TIM WALLIS DRIVE ROUNDABOUT**
Title **TYPICAL SECTIONS**
SHEET 1

Original Size **A1** Drawing No: **51-37507-C215**

Rev: 5

- NOTES:
1. REFER TO DRGS 51-37507-C261 TO 51-37507-C262 FOR PAVEMENT AND SURFACING PLANS.
 2. REINSTATE VERGES, BERMS AND SIDE SLOPES WITH MINIMUM 100mm OF TOPSOIL AND GRASS SURFACE
 3. ROAD UNDERCHANNEL DRAINAGE TO BE INSTALLED AS PER QLDC DETAIL D16. SUBSOIL DRAINS ARE TO BE EXTENDED AND CONNECTED INTO STORMWATER STRUCTURES AT A POSITIVE GRADE.

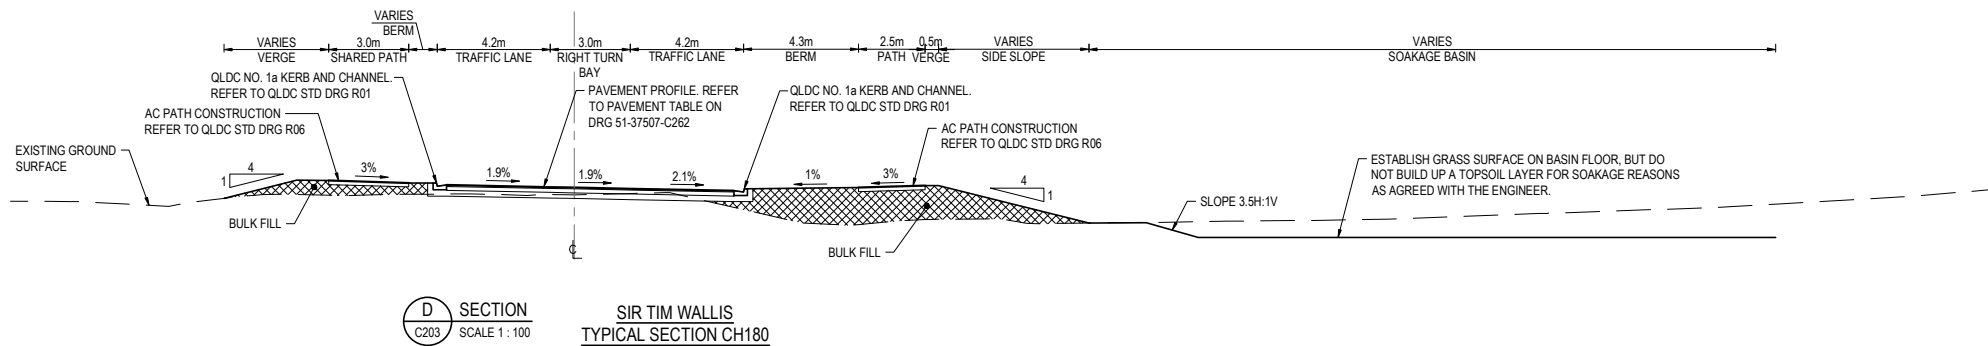

5	CONSTRUCTION ISSUE	NM	DM*	CJ*	16/08/19		
4	REDESIGN TO OFFSET 35m DIAMETER RAB	NM			12/06/19		
3	CHANGES FROM REVIEW COMMENTS	NM			19/03/19		
2	REDESIGN TO 35m DIAMETER RAB	NM			01/03/19		
1	REDESIGN TO SINGLE LANE RAB	NM			21/12/18		
No	Revision	Note: * indicates signatures on original issue of drawing or last revision of drawing		Drawn	Job Manager	Project Director	Date



DO NOT SCALE		Drawn N. MACKIE	Designer N. DEVERY	Client	WILLOWRIDGE DEVELOPMENTS LTD	
GHD Limited Conditions of Use: This document may only be used by GHD's client (and any other person who GHD has agreed can use this document) for the purpose for which it was prepared and must not be used by any other person or for any other purpose.		Drafting Check N. DEVERY*	Design Check T. CRONIN*	Project	SH84 / SIR TIM WALLIS DRIVE ROUNDABOUT	
Approved (Project Director) C. JORDAN* Date 16/08/2019		Scale 1:100		Title	TYPICAL SECTIONS	
This Drawing must not be used for Construction unless signed as Approved		Original Size A1		Drawing No:	51-37507-C216	
				Rev:	5	