

LEGEND - EXISTING	
	LEGAL BOUNDARY
	PROPERTY ADDRESS
	KERB AND CHANNEL
	EDGE OF GRAVEL
	FENCE
	BUILDING
	POWER POLE, GUYS
	STREET LIGHT
	SIGN
	MAILBOX
	SEWER MANHOLE
	STORMWATER MANHOLE
	STORMWATER SUMP
	WATER HYDRANT
	WATER VALVE
	WATER METER
	CHORUS MANHOLE
	POWER BOX
	SURVEY MARK
	VEGETATION
	TREE

LEGEND - EXISTING SERVICES	
	SEWER PIPE
	STORMWATER PIPE
	WATER
	GAS
	UNDERGROUND POWER
	OVERHEAD POWER LINES
	CHORUS CABLE

LEGEND - ENABLING WORKS	
	GAS
	GAS ABANDONED
	CHORUS ABANDONED
	UNDERGROUND POWER
	OVERHEAD POWER LINES
	OVERHEAD POWER LINES REMOVED

**IMPORTANT SERVICES NOTE**

THE SERVICES SHOWN SHOULD BE CONSIDERED INDICATIVE ONLY AND ARE BASED ON RECORDS SUPPLIED BY THE UTILITY COMPANIES, PRIVATE SERVICES AND CONNECTIONS ARE NOT SHOWN.


THE CONTRACTOR IS RESPONSIBLE FOR ENSURING ALL SERVICES ARE LOCATED/MARKED BY THE APPROPRIATE SERVICE AUTHORITY, OR THEIR OWN STAFF, PRIOR TO ANY SITE WORKS, AND FOR PROTECTING THESE SERVICES FOR THE DURATION OF THE SITE CONTRACT.

**NOTE:**

1. REFER TO DRG 12574435-G003 FOR GENERAL CONSTRUCTION NOTES, SIGNS, ROAD MARKING SPECIFICATIONS AND LEGEND

PLAN  
SCALE 1:250

3	REISSUED FOR CONSTRUCTION	KMP	DM*	11.07.24
2	EXISTING WATER PIPE UPDATED	KMP	DM*	24.05.24
1	ISSUED FOR CONSTRUCTION	SN*	DM*	28.03.24
0	ISSUED FOR TENDER	SN*	DM*	08.12.23
Rev	Description	Checked	Approved	Date
Author	N. MACHÉ	Drafting Check	G. DOUGHERTY*	
Designer	N. DEVERY	Design Check	K. ATKINS*	

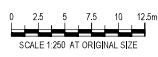

**GHD** Level 1, 207 Queen Street East  
Hastings, 4122, New Zealand  
T +64 6 853 8200  
W www.ghd.com

GHD Limited  
Conditions of Use: This document may only be used by GHD's client and any other person who GHD has agreed can use this document for the purpose for which it was prepared and must not be used by any other person or for any other purpose.



Client HASTINGS DISTRICT COUNCIL

Project HPSC NOTTINGLEY / LYNDHURST ROUNDABOUT

Status CONSTRUCTION

Project No 12574435


Drawing Title SITE SURVEY AND EXISTING SERVICES PLAN SHEET 1

Drawing No 12574435-C111

Size A1

Rev 3



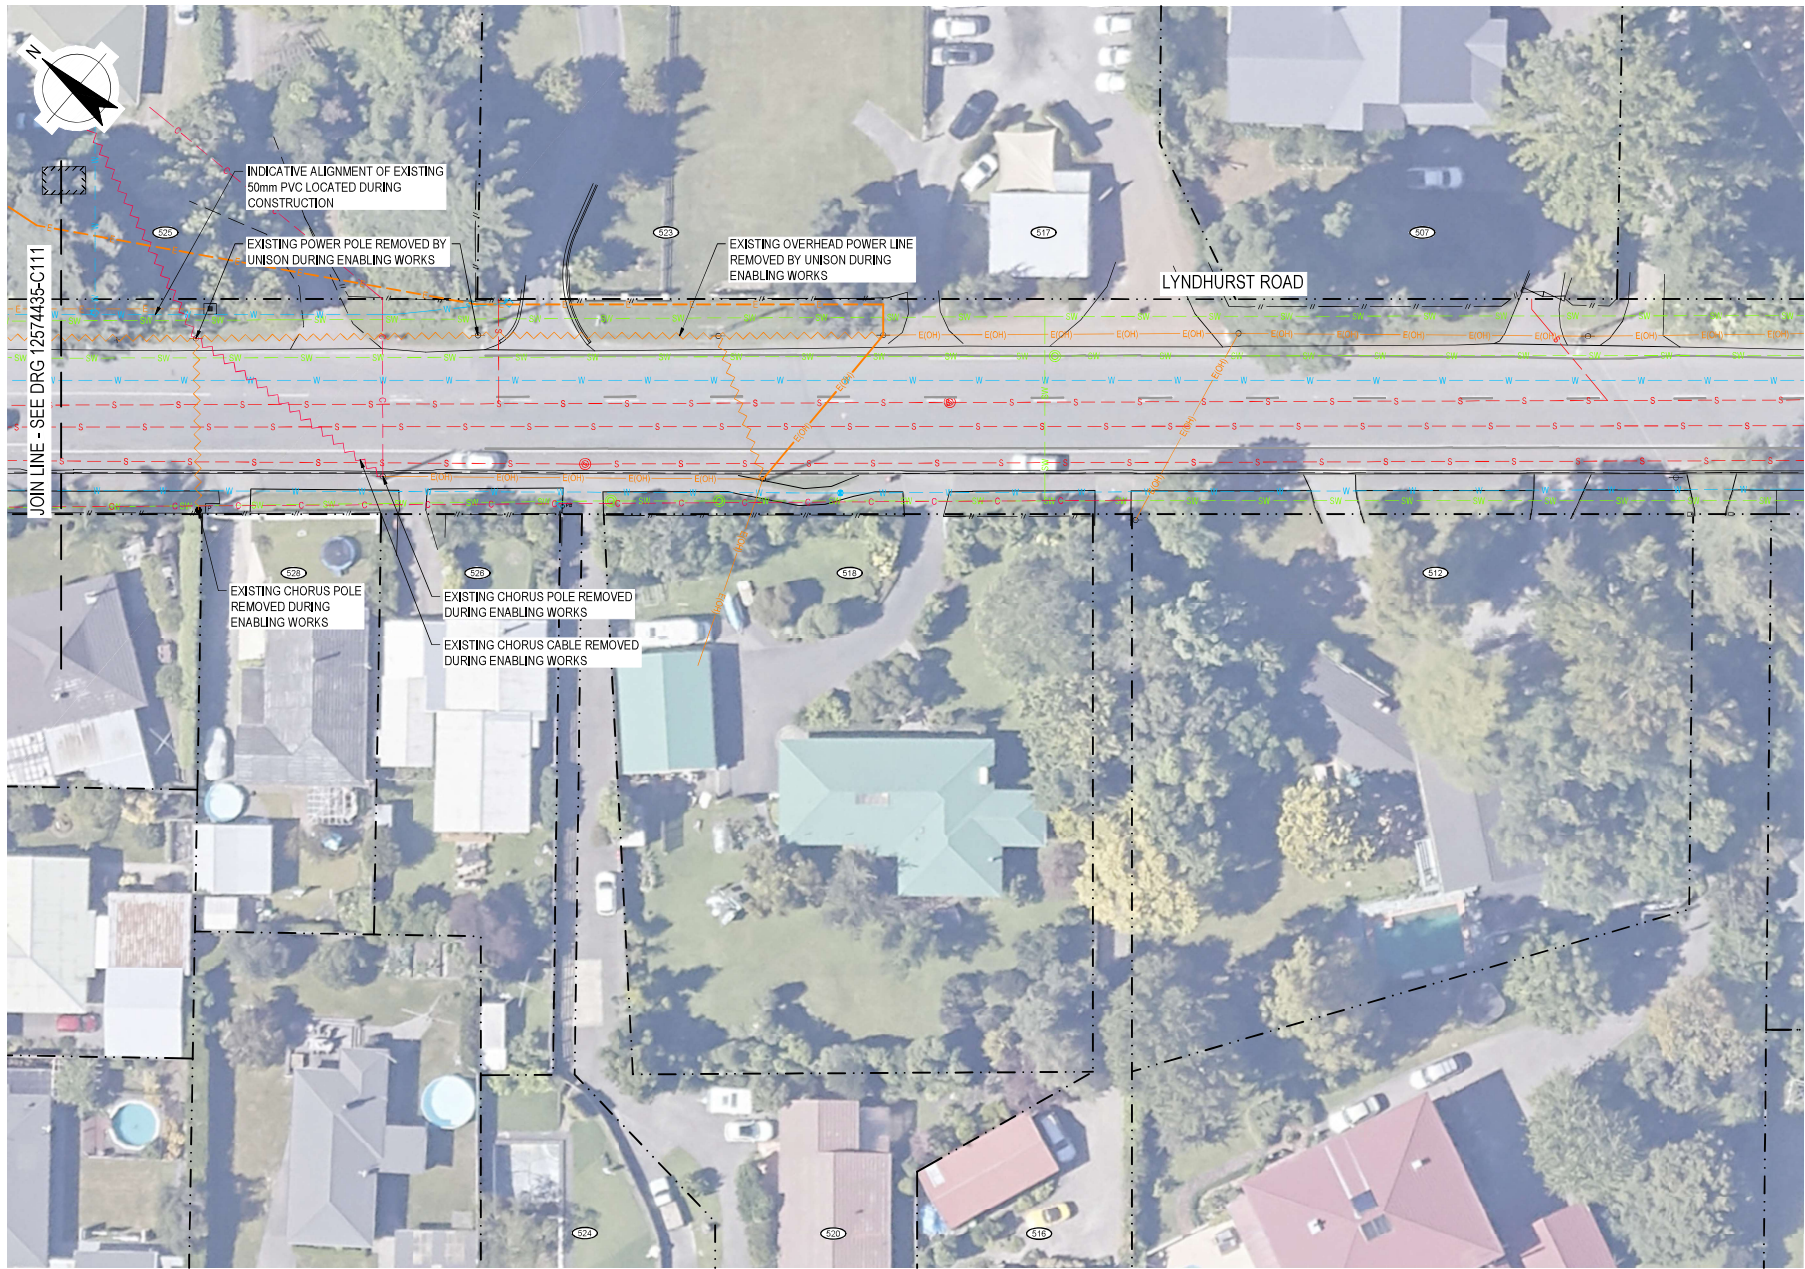

LEGEND - EXISTING

LEGAL BOUNDARY

516

PROPERTY ADDRESS

KERB AND CHANNEL

EDGE OF GRAVEL

FENCE

BUILDING

POWER POLE, GUYS

STREET LIGHT

SIGN

MAILBOX

SEWER MANHOLE

STORMWATER MANHOLE

STORMWATER SUMP

WATER HYDRANT

WATER VALVE

WATER METER

CHORUS MANHOLE

POWER BOX

SURVEY MARK

VEGETATION

TREE

LEGEND - EXISTING SERVICES

S

SEWER PIPE

SW

STORMWATER PIPE

W

WATER

G

GAS

E

UNDERGROUND POWER

E(OH)

OVERHEAD POWER LINES

C

CHORUS CABLE

LEGEND - ENABLING WORKS

G

GAS

GAS ABANDONED

CHORUS ABANDONED

E

UNDERGROUND POWER

E(OH)

OVERHEAD POWER LINES

OVERHEAD POWERLINES REMOVED

IMPORTANT SERVICES NOTE


THE SERVICES SHOWN SHOULD BE CONSIDERED INDICATIVE ONLY AND ARE BASED ON RECORDS SUPPLIED BY THE UTILITY COMPANIES. PRIVATE SERVICES AND CONNECTIONS ARE NOT SHOWN.

THE CONTRACTOR IS RESPONSIBLE FOR ENSURING ALL SERVICES ARE LOCATED/MARKED BY THE APPROPRIATE SERVICE AUTHORITY, OR THEIR OWN STAFF, PRIOR TO ANY SITE WORKS, AND FOR PROTECTING THESE SERVICES FOR THE DURATION OF THE SITE CONTRACT.

NOTE:

1. REFER TO DRG 12574435-G003 FOR GENERAL CONSTRUCTION NOTES, SIGNS, ROAD MARKING SPECIFICATIONS AND LEGEND

3	REISSUED FOR CONSTRUCTION	KMP	DM*	11.07.24
2	EXISTING WATER PIPE UPDATED	KMP	DM*	24.05.24
1	ISSUED FOR CONSTRUCTION	SN*	DM*	28.03.24
0	ISSUED FOR TENDER	SN*	DM*	08.12.23
Rev	Description	Checked	Approved	Date
Author	N. MACQUE	Drafting Check	G. DOUGHERTY*	
Designer	N. DEVERY	Design Check	K. ATKINS*	

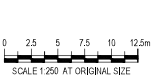

GHD

Level 1, 207 Queen Street East  
Hastings, 4122, New Zealand  
T +64 6 853 8200 W www.ghd.com

GHD Limited

Conditions of Use: This document may only be used by GHD's client and any other person who GHD has agreed can use this document for the purpose for which it was prepared and must not be used by any other person or for any other purpose.

www.ghd.com

Project No  
12574435

Client  
HASTINGS DISTRICT COUNCIL

Project  
HPSC NOTTINGLEY / LYNDHURST  
ROUNDAABOUT


Status  
CONSTRUCTION

Drawing Title  
SITE SURVEY AND  
EXISTING SERVICES PLAN  
SHEET 2

Drawing No.  
12574435-C112

Rev  
3



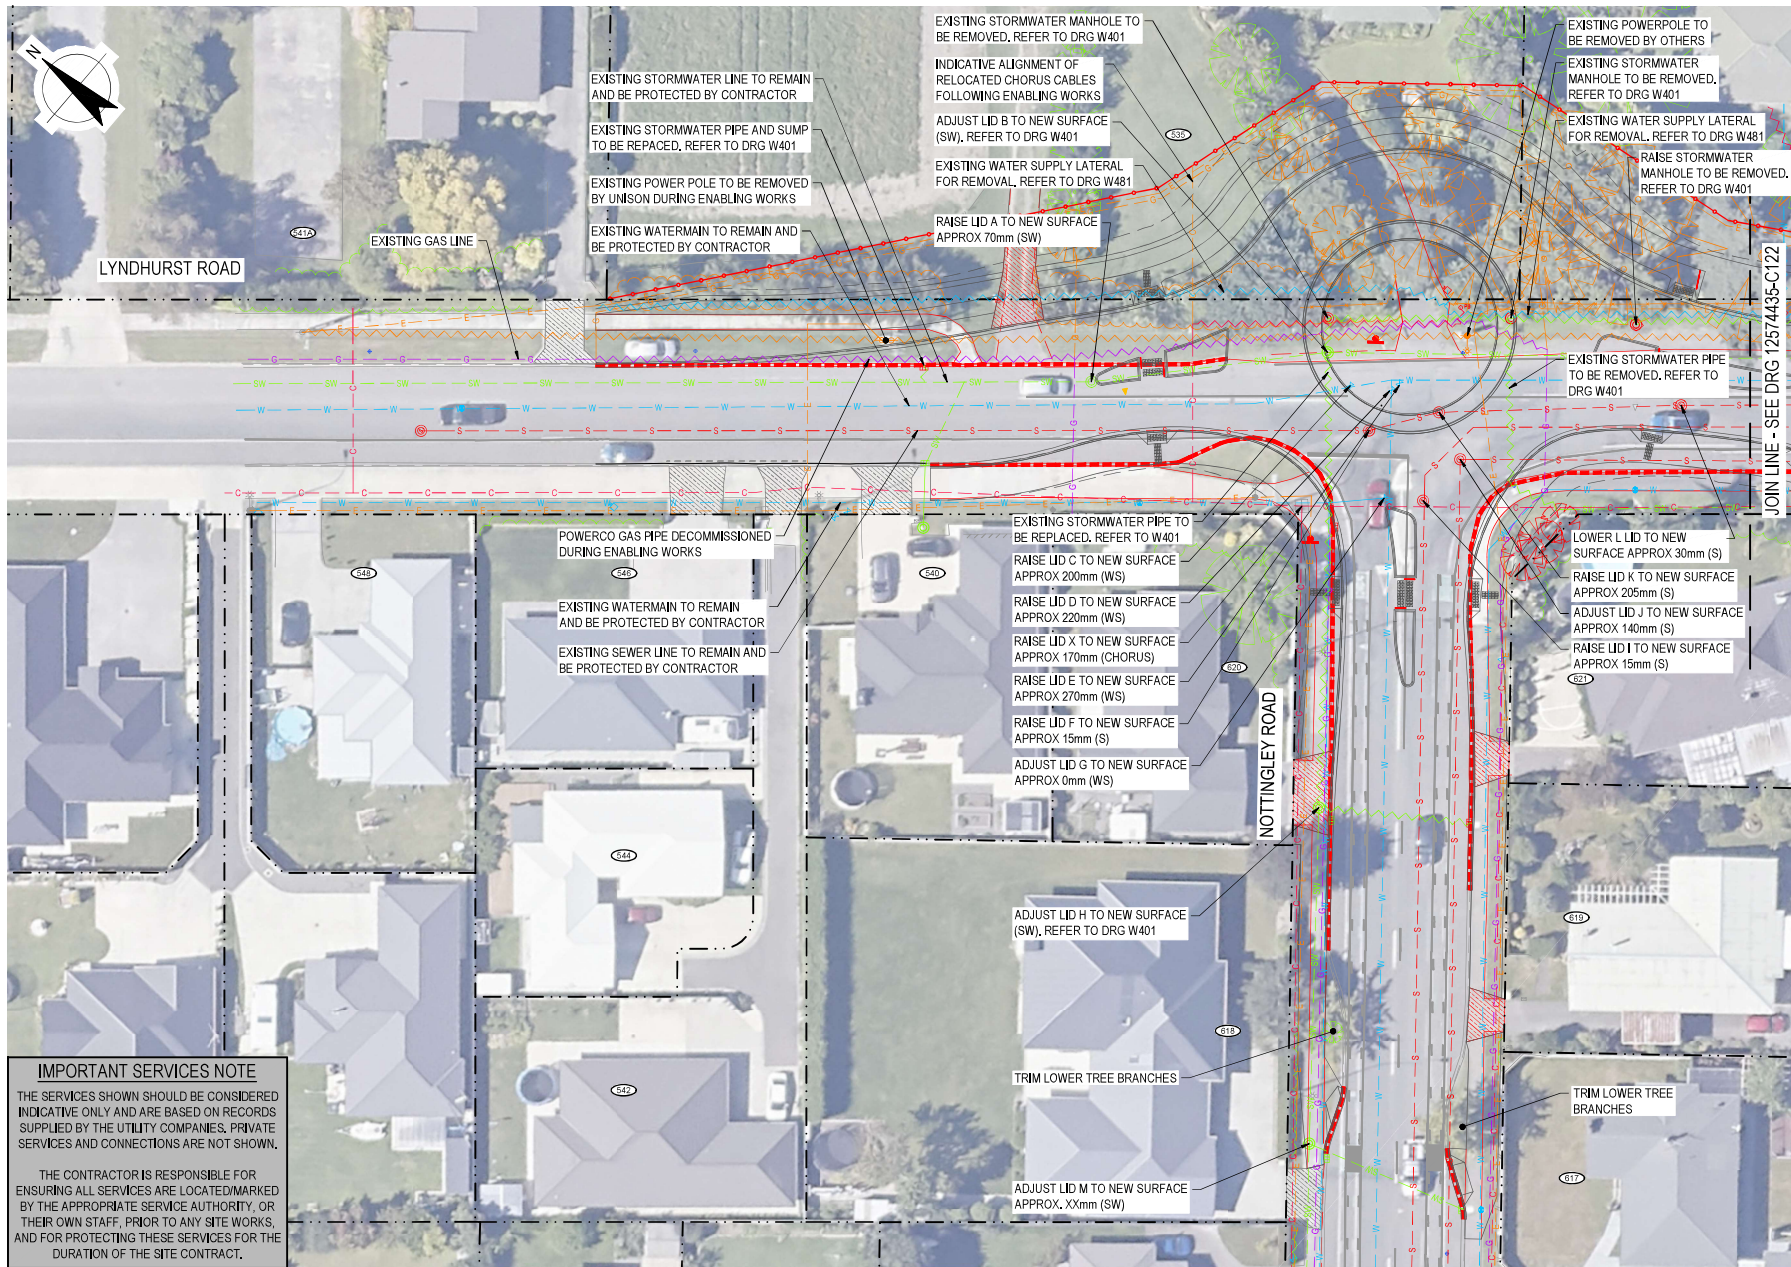

**LEGEND - PROPOSED CLEARANCE**

- DESIGNATION BOUNDARY
- PROPOSED LAYOUT
- REMOVAL OF KERBS
- REMOVAL OF TREE

**LEGEND - ENABLING WORKS**

- RELOCATED CHORUS
- RELOCATED GAS
- RELOCATED POWER
- REMOVAL OF FENCE
- REMOVAL OF VEGETATION
- REMOVAL OF TREE
- REMOVAL OF POWER POLE
- REMOVAL OF STREET LIGHT

**LEGEND - EXISTING**

- LEGAL BOUNDARY
- PROPERTY ADDRESS
- DRIVEWAY ACCESS
- KERB AND CHANNEL
- EDGE OF GRAVEL
- FENCE
- BUILDING
- POWER POLE, GUYS
- STREET LIGHT
- SIGN
- MAILBOX
- SEWER MANHOLE
- STORMWATER MANHOLE
- STORMWATER SUMP
- WATER HYDRANT
- WATER VALVE
- WATER METER
- CHORUS MANHOLE
- POWER BOX
- VEGETATION
- TREE

**LEGEND - EXISTING SERVICES**


- SEWER PIPE
- STORMWATER
- STORMWATER FOR REMOVAL
- WATER
- WATER FOR REMOVAL
- GAS
- GAS ABANDONED
- UNDERGROUND POWER
- OVERHEAD POWER LINES
- CHORUS CABLE
- CHORUS REMOVED

**NOTE:**

1. REFER TO DRG 12574435-G003 FOR GENERAL CONSTRUCTION NOTES, SIGNS, ROAD MARKING SPECIFICATIONS AND LEGEND

PLAN  
SCALE 1:250

3	REISSUED FOR CONSTRUCTION	KMP	DMP	11.07.24
2	EXISTING WATER PIPE UPDATED	KMP	DMP	24.05.24
1	ISSUED FOR CONSTRUCTION	SNP	DMP	28.03.24
0	ISSUED FOR TENDER	SNP	DMP	08.12.23
Rev	Description	Checked	Approved	Date
Author	N. MACOE	Drafting Check	G. DOUGHERTY	
Designer	N. DEVERY	Design Check	K. ATKINS	

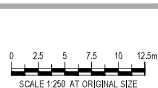

Level 1, 207 Queen Street East  
Hastings, 4122, New Zealand  
T +64 6 853 8200  
W www.ghd.com

GHD Limited


Consent of use: This document may only be used by GHD's client and any other person who GHD has agreed can use this document for the purpose for which it was prepared and must not be used by any other person or for any other purpose.



Client	HASTINGS DISTRICT COUNCIL
Project	HPSC NOTTINGLEY / LYNDHURST ROUNDABOUT
Status	CONSTRUCTION

Drawing Title	CLEARANCE AND SERVICES ALTERATIONS PLAN SHEET 1
Drawing No.	12574435-C121
Rev	3



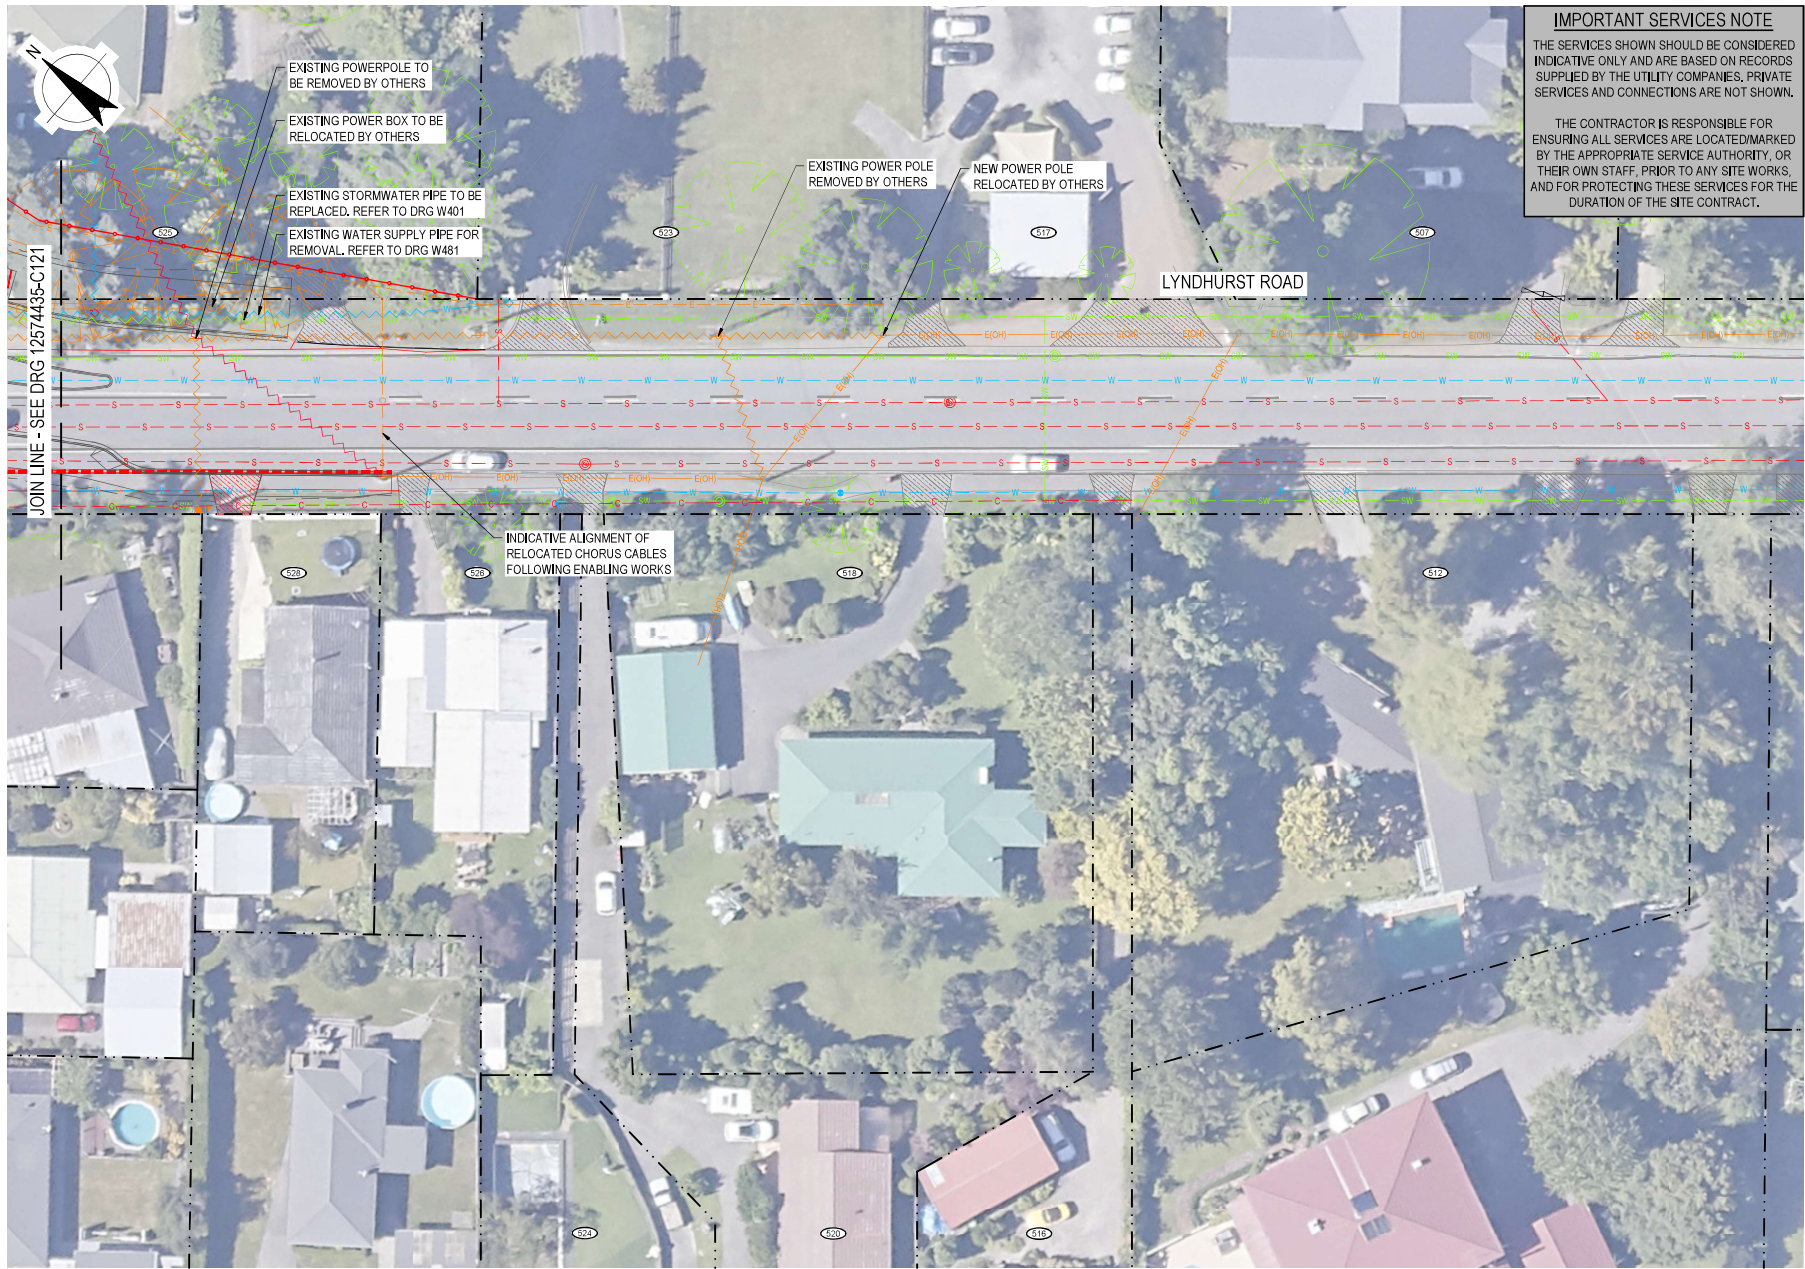

#### IMPORTANT SERVICES NOTE

THE SERVICES SHOWN SHOULD BE CONSIDERED INDICATIVE ONLY AND ARE BASED ON RECORDS SUPPLIED BY THE UTILITY COMPANIES. PRIVATE SERVICES AND CONNECTIONS ARE NOT SHOWN.

THE CONTRACTOR IS RESPONSIBLE FOR ENSURING ALL SERVICES ARE LOCATED/MARKED BY THE APPROPRIATE SERVICE AUTHORITY, OR THEIR OWN STAFF, PRIOR TO ANY SITE WORKS, AND FOR PROTECTING THESE SERVICES FOR THE DURATION OF THE SITE CONTRACT.

#### LEGEND - PROPOSED CLEARANCE

- DESIGNATION BOUNDARY
- PROPOSED LAYOUT
- REMOVAL OF KERBS
- REMOVAL OF TREE

#### LEGEND - ENABLING WORKS

- RELOCATED CHORUS
- RELOCATED GAS
- RELOCATED POWER
- REMOVAL OF FENCE
- REMOVAL OF VEGETATION
- REMOVAL OF TREE
- REMOVAL OF POWER POLE
- REMOVAL OF STREET LIGHT

#### LEGEND - EXISTING

- LEGAL BOUNDARY
- PROPERTY ADDRESS
- DRIVEWAY ACCESS
- KERB AND CHANNEL
- EDGE OF GRAVEL
- FENCE
- BUILDING
- POWER POLE, GUYS
- STREET LIGHT
- SIGN
- MAILBOX
- SEWER MANHOLE
- STORMWATER MANHOLE
- STORMWATER SUMP
- WATER HYDRANT
- WATER VALVE
- WATER METER
- CHORUS MANHOLE
- POWER BOX
- VEGETATION
- TREE

#### LEGEND - EXISTING SERVICES


- SEWER PIPE
- STORMWATER
- STORMWATER FOR REMOVAL
- WATER
- WATER FOR REMOVAL
- GAS
- GAS ABANDONED
- UNDERGROUND POWER
- OVERHEAD POWER LINES
- CHORUS CABLE
- CHORUS REMOVED

#### NOTE:

- REFER TO DRG 12574435-C003 FOR GENERAL CONSTRUCTION NOTES, SIGNS, ROAD MARKING SPECIFICATIONS AND LEGEND

PLAN  
SCALE 1:250

3	REISSUED FOR CONSTRUCTION	KMP	DM*	11.07.24
2	EXISTING WATER PIPE UPDATED	KMP	DM*	24.05.24
1	ISSUED FOR CONSTRUCTION	SN*	DM*	28.03.24
0	ISSUED FOR TENDER	SN*	DM*	08.12.23
Rev	Description	Checked	Approved	Date
Author	N. MACQUE	Drafting Check	G. DOUGHERTY*	
Designer	N. DEVERY	Design Check	K. ATKINS*	

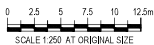

**HERETAUNGA**  
**HASTINGS** DISTRICT COUNCIL



GHD Limited  
Conditions of Use: This document may only be used by GHD's client and any other person who GHD has agreed can use this document for the purpose for which it was prepared and must not be used by any other person or for any other purpose.



Project No.  
12574435

Client  
HASTINGS DISTRICT COUNCIL  
Project  
HPSC NOTTINGLEY / LYNDHURST  
ROUNDBOUT  
Status  
CONSTRUCTION

Drawing Title  
CLEARANCE AND  
SERVICES ALTERATIONS PLAN  
SHEET 2

Size  
A1

Rev  
3

Drawing No.  
12574435-C122