


OVERVIEW PLAN - LANDSCAPE AREAS
SCALE 1:2000

NOTES:
1. FOR LANDSCAPING NOTES AND LEGENDS
REFER TO DRG 12560966-L202




MELCOMBE STREET

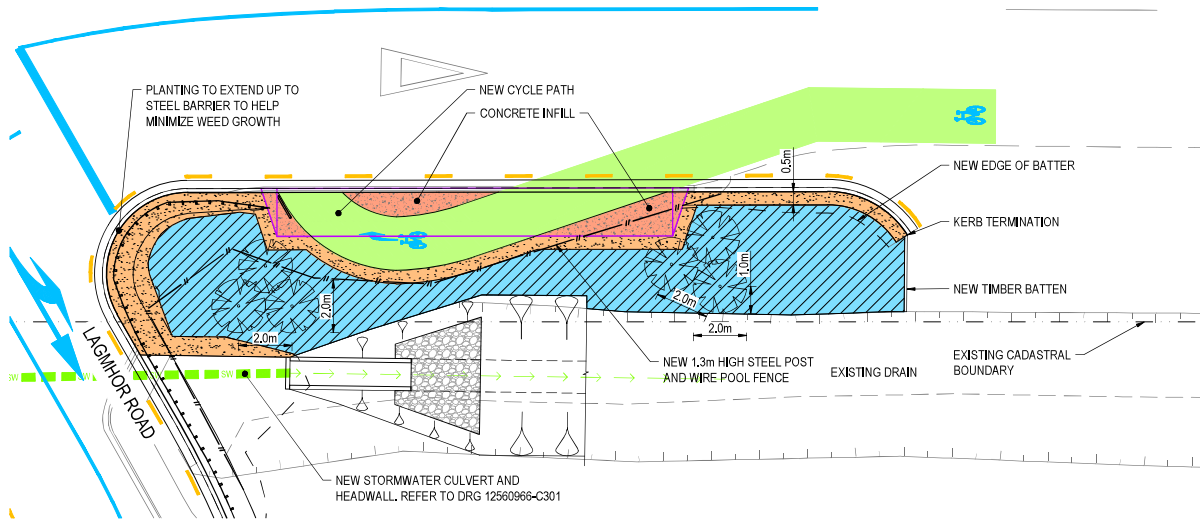

MELCOMBE STREET CYCLE TURN AREA PLANTING

1 DETAIL
VARIES SCALE 1: 100

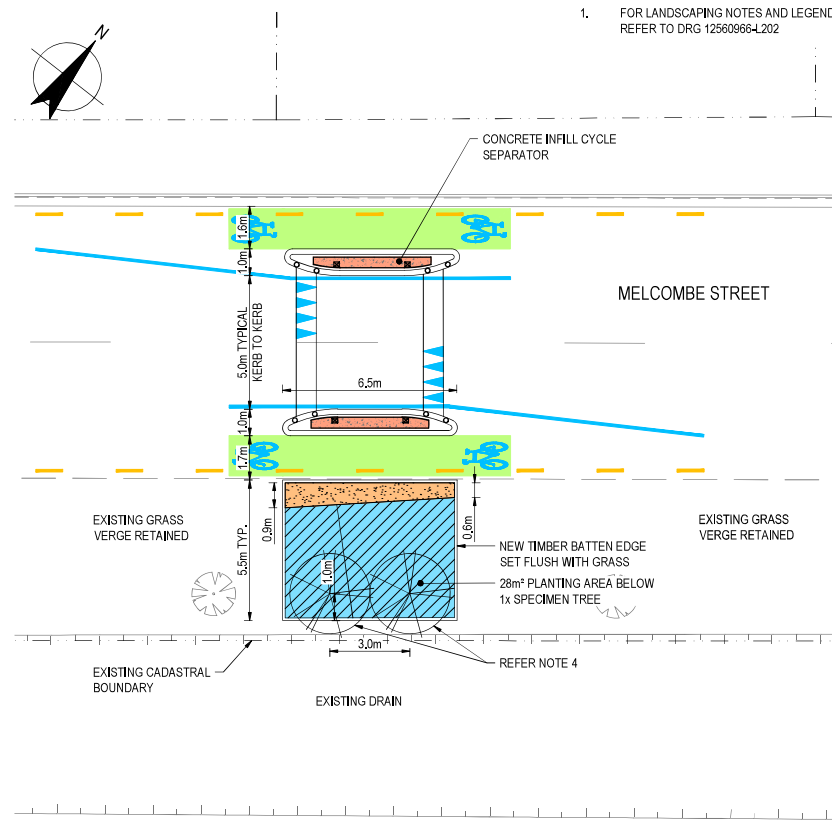

MELCOMBE STREET

MELCOMBE STREET TYPICAL BUILD OUT PLANTING

2 DETAIL
VARIES SCALE 1: 100



1	ISSUED FOR CONSTRUCTION	SN*	DM*	21.06.23
0	ISSUED FOR TENDER	SN*	DM*	14.03.23
Rev	Description	Checked	Approved	Date
Author	N. MACHIE	Drafting Check	G. DOUGHERTY*	
Designer	BY OTHERS	Design Check	G. RYAN*	



The Goodfellow Group Ltd
Landscape Architects
CHRISTCHURCH, NEW ZEALAND


GHD Limited
Level 3, 136 Victoria Street
Christchurch 8013, New Zealand
P 64 3 378 0800 F 64 3 370 8001
E chris@ghd.com W www.ghd.com

Project No.
12560966



Client	WAKA KOTAHI NZ TRANSPORT AGENCY
Project	TINWALD CORRIDOR IMPROVEMENTS
Status	CONSTRUCTION

Drawing Title	LANDSCAPING PLAN SHEET 1
Drawing No.	12560966-L201
Rev	1

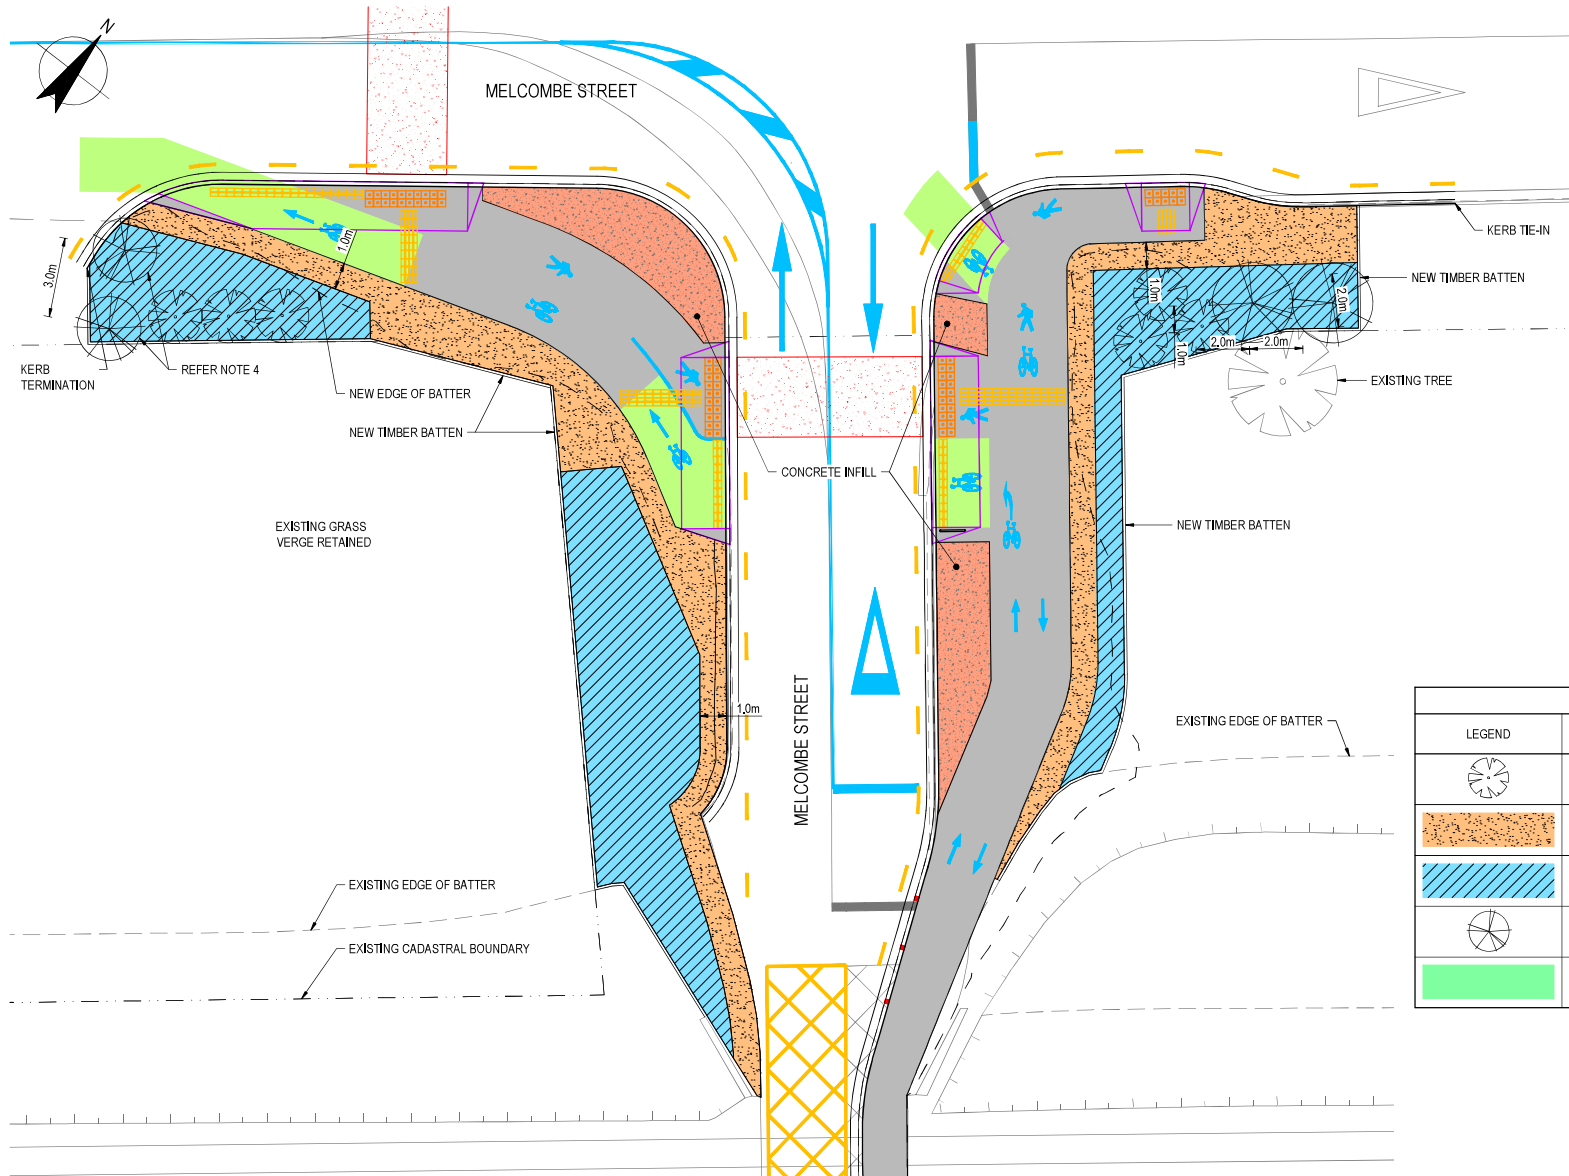

LEGEND - EXISTING	
	LEGAL BOUNDARY LINE

LANDSCAPE NOTES:

1. ALL LANDSCAPING AND PLANTING RELATED SCOPE TO BE IN ACCORDANCE WITH NZTA WAKA KOTAHĪ 'P39 STANDARD SPECIFICATION FOR HIGHWAY LANDSCAPE TREATMENTS (2013). A 12 MONTH LANDSCAPE MAINTENANCE PERIOD IS REQUIRED.
2. ALL PLANTING AREAS TO BE MULCHED WITH AGED TIMBER MULCH 100mm DEEP.
3. ALL TIMBER BATTEN TO BE H4 50mm WIDE x 100mm GROUND TREATED TIMBER.
4. EXCAVATE AND PROVIDE 1m x 1m x 1m TOPSOIL DEPTH FOR SOPHORA MICROPHYLLA (KOWHAI) SUPPORT PLANT WITH TIES AND STAKES.

LEGEND - PROPOSED AND PLANT SCHEDULE					
LEGEND	BOTANICAL NAME	COMMON NAME	SPACING (mm)	PLANT GRADE (L)	QUANTITY
	AUSTRODERIA RICHARDII	SOUTH ISLAND TOE TOE	2000	2,5	12
	COPROSMA ACEROSA 'RED ROCKS'	GROUNDCOVER COPROSMA	800	2,5	213 (INDICATIVE)
	PHORMIUM COOKIANUM 'EMERALD GREEN'	DWARF MOUNTAIN FLAX	800	2,5	312 (INDICATIVE)
	SOPHORA MICROPHYLLA	SOUTH ISLAND KOWHAI	3000	12	6
	NEW GRASS AREAS: RYEGRASS 'PREBBLE SEEDS SR4650' (NOT INCLUDING REINSTATMENT AREAS)				99m²

VIADUCT PLANTING PLAN

3 DETAIL
L201 SCALE 1:100

The Goodfellow Group Ltd
Landscape Architects
CHRISTCHURCH, NEW ZEALAND

0 1 2 3 4 5m
SCALE 1:100 AT ORIGINAL SIZE

Rev	Description	Checked	Approved	Date
1	ISSUED FOR CONSTRUCTION	SN*	DM*	21.06.23
0	ISSUED FOR TENDER	SN*	DM*	14.03.23
Author N. MACHIE Drafting Check G. DOUGHERTY*				
Designer BY OTHERS Design Check G. RYAN*				



Client	WAKA KOTAHĪ NZ TRANSPORT AGENCY
Project	TINWALD CORRIDOR IMPROVEMENTS
Status	CONSTRUCTION

Drawing Title
LANDSCAPING PLAN
SHEET 2

Status
S4

Drawing No.
12560966-L202

Size
A1

Rev
1

Plot Date: 21 June 2023 - 10:28 am Plotted by: Nicki Mackie

File Name: c:\12560966\00-120-00165-12560966 - Tinwald Corridor Implementation_L202\CADD\Drawings\12560966-L201.dwg

GHD Limited
Conditions of Use: This document may only be used by GHD's client and any other person who GHD has agreed can use this document for the purpose for which it was prepared and must not be used by any other person for any other purpose.

Project No.
12560966