


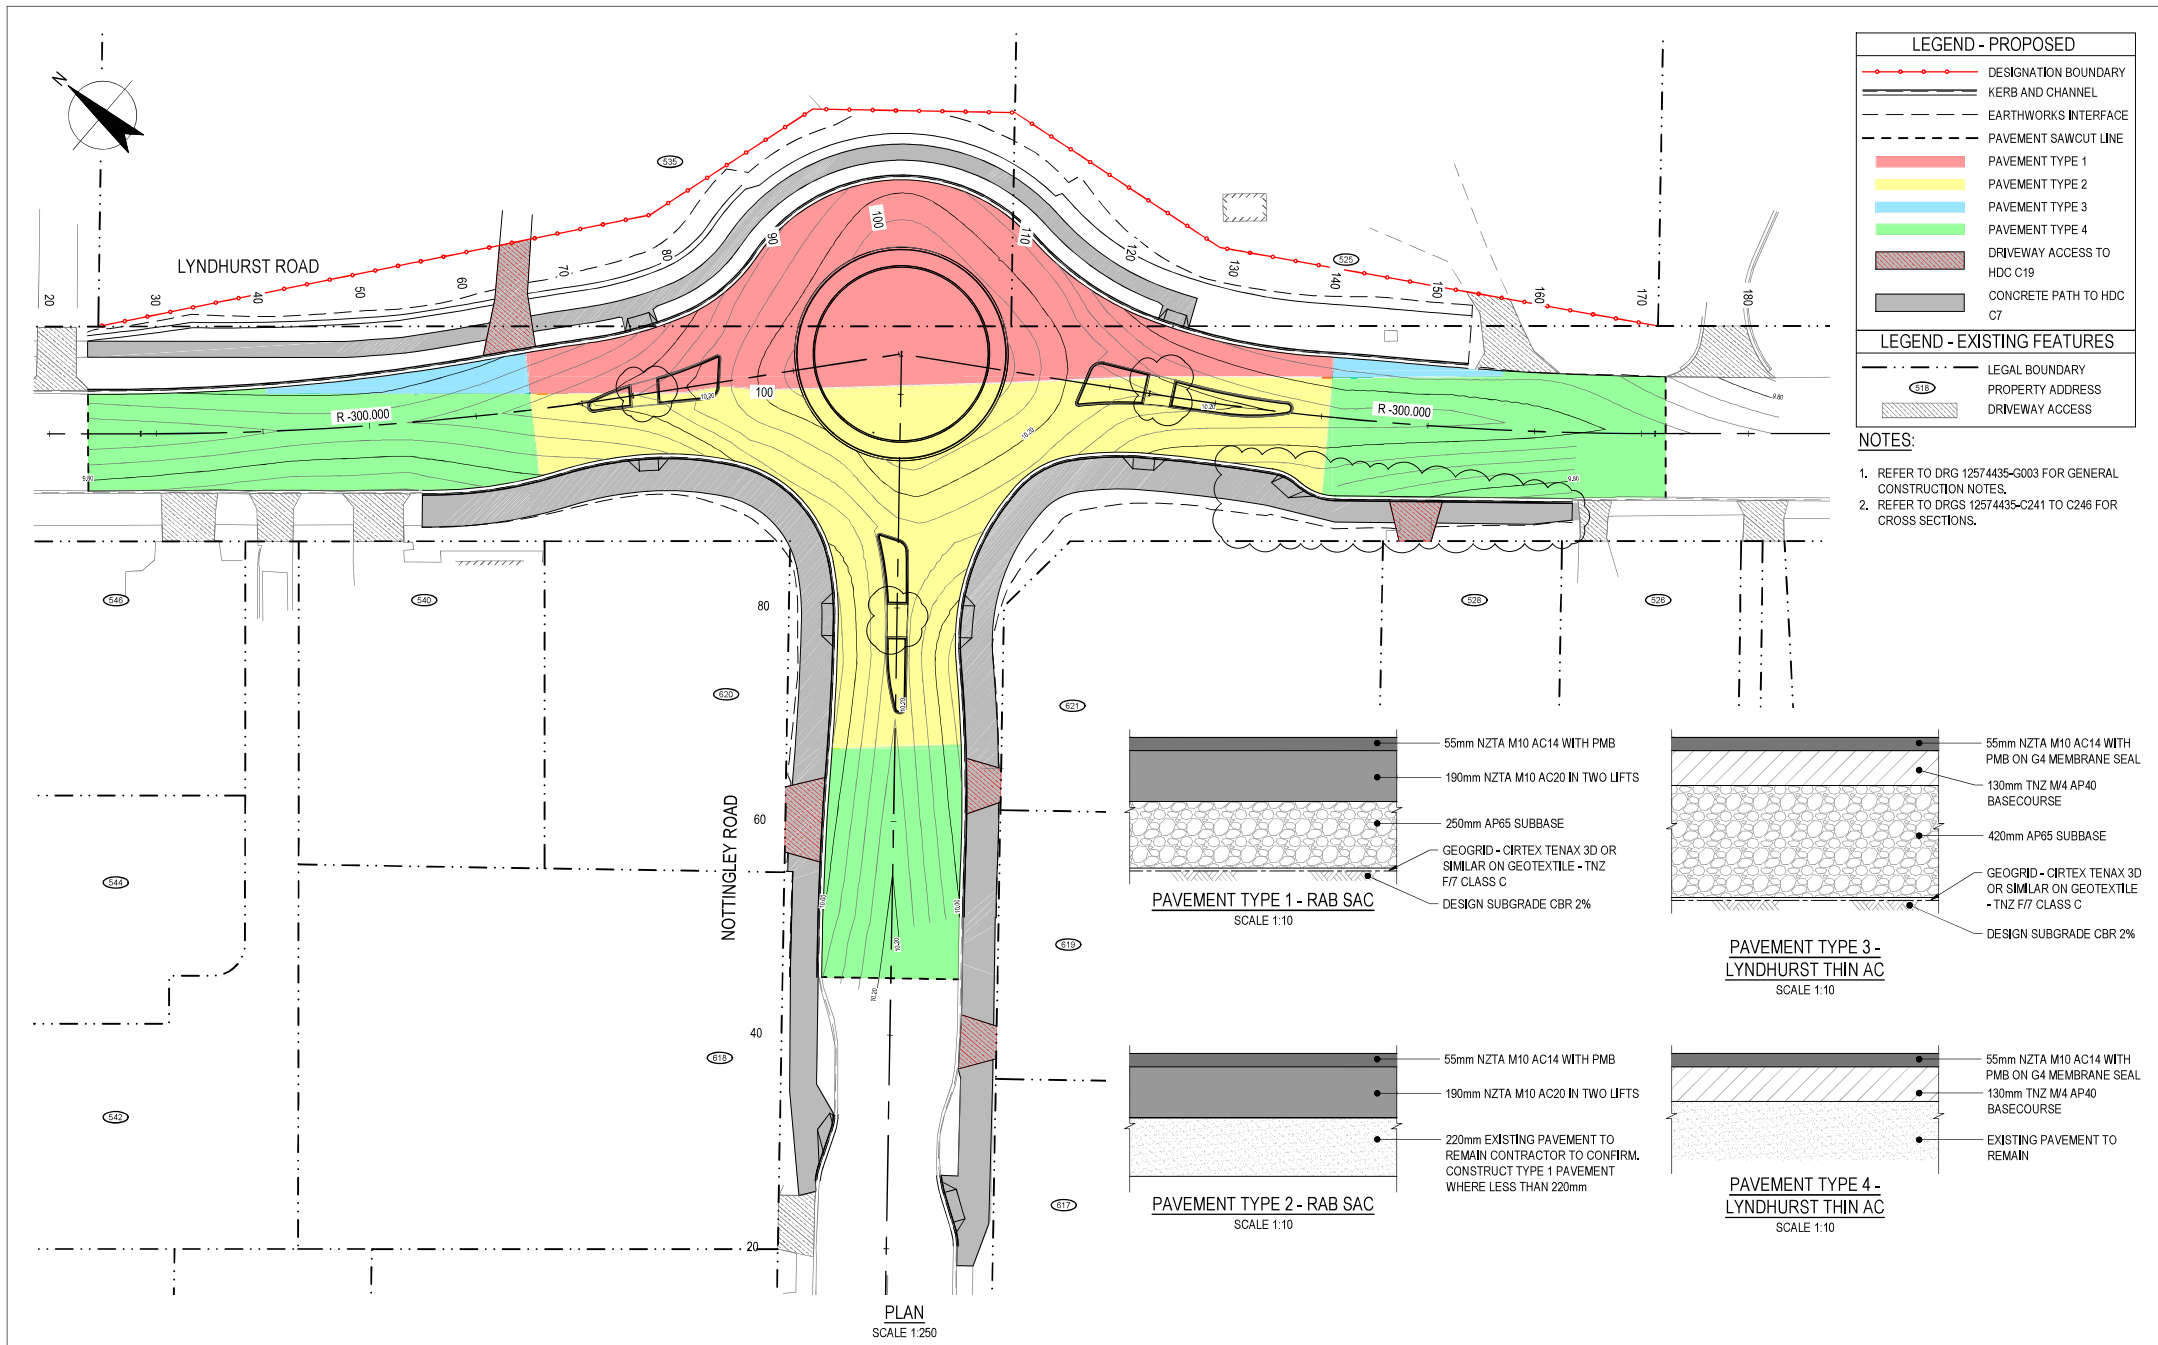

Rev	Description	Checked	Approved	Date
2	REISSUED FOR CONSTRUCTION	KMP	DM*	11.07.24
1	ISSUED FOR CONSTRUCTION	SN*	DM*	28.03.24
0	ISSUED FOR TENDER	SN*	DM*	08.12.23

Author	N. MACHÉ	Drafting Check	G. DOUGHERTY*
Designer	N. DEVERY	Design Check	M. WAGHORN*



**HERETAUNGA
HASTINGS** DISTRICT COUNCIL



GHD Limited
Conditions of Use: This document may only be used by GHD's client and any other person who GHD has agreed can use this document for the purpose for which it was prepared and must not be used by any other person or for any other purpose.



Project No.
12574435

Client
HASTINGS DISTRICT COUNCIL

Project
HPSC NOTTINGLEY / LYNDHURST
ROUNDBOUT

Status
CONSTRUCTION

Drawing Title
PAVEMENT AND
SURFACING PLAN

Drawing No.
12574435-C271

Size
A1

Rev
2