


| LEGEND - PROPOSED | |
|----------------------------|------------------------|
| | EDGE OF SEAL |
| | EARTHWORKS INTERFACE |
| | FENCE |
| | DESIGNATION LINE |
| | PROPOSED LINE MARKING |
| | PROPOSED NO STOPPING |
| LEGEND - EXISTING FEATURES | |
| | LEGAL BOUNDARY LINE |
| | KERB AND CHANNEL |
| | RAILWAY TRACKS |
| | EDGE OF SEAL |
| | FENCE / W-BEAM BARRIER |
| | TOP OF BANK |
| | BOTTOM OF BANK |
| | BUILDINGS |

NOTES:
1. VEHICLE BODY SHOWN WITHOUT CLEARANCE.

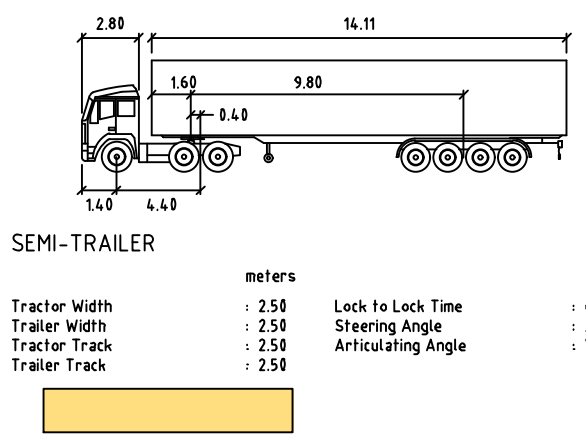

LAYOUT PLAN
SCALE 1:250

| Rev | Description | Checked | Approved | Date |
|--|-------------------------|---------|----------|----------|
| 1 | ISSUED FOR CONSTRUCTION | SN* | DM* | 21.06.23 |
| 0 | ISSUED FOR TENDER | SN* | DM* | 14.03.23 |
| Author N. MACKIE Drafting Check G. DOUGHERTY* | | | | |
| Designer G. RYAN Design Check A. FERGUS* | | | | |



Level 3, 138 Victoria Street
Christchurch 8013, New Zealand
T 64 3 378 0900 F 64 3 370 8001
E chcmall@ghd.com W www.ghd.com

GHD Limited

Conditions of Use. This document may only be used by GHD's client (and any other person who GHD has agreed can use this document) for the purpose for which it was prepared and must not be used by any other person or for any other purpose.



www.ghd.com

Project No.
12560966

| | |
|---------|---------------------------------|
| Client | WAKA KOTAHI NZ TRANSPORT AGENCY |
| Project | TINWALD CORRIDOR IMPROVEMENTS |
| Status | CONSTRUCTION |

| | |
|---------------|----------------------------------|
| Drawing Title | VEHICLE TRACKING PLAN SHEET 2 |
| Drawing No. | 12560966-C402 |
| Rev | 1 |


Size
A1

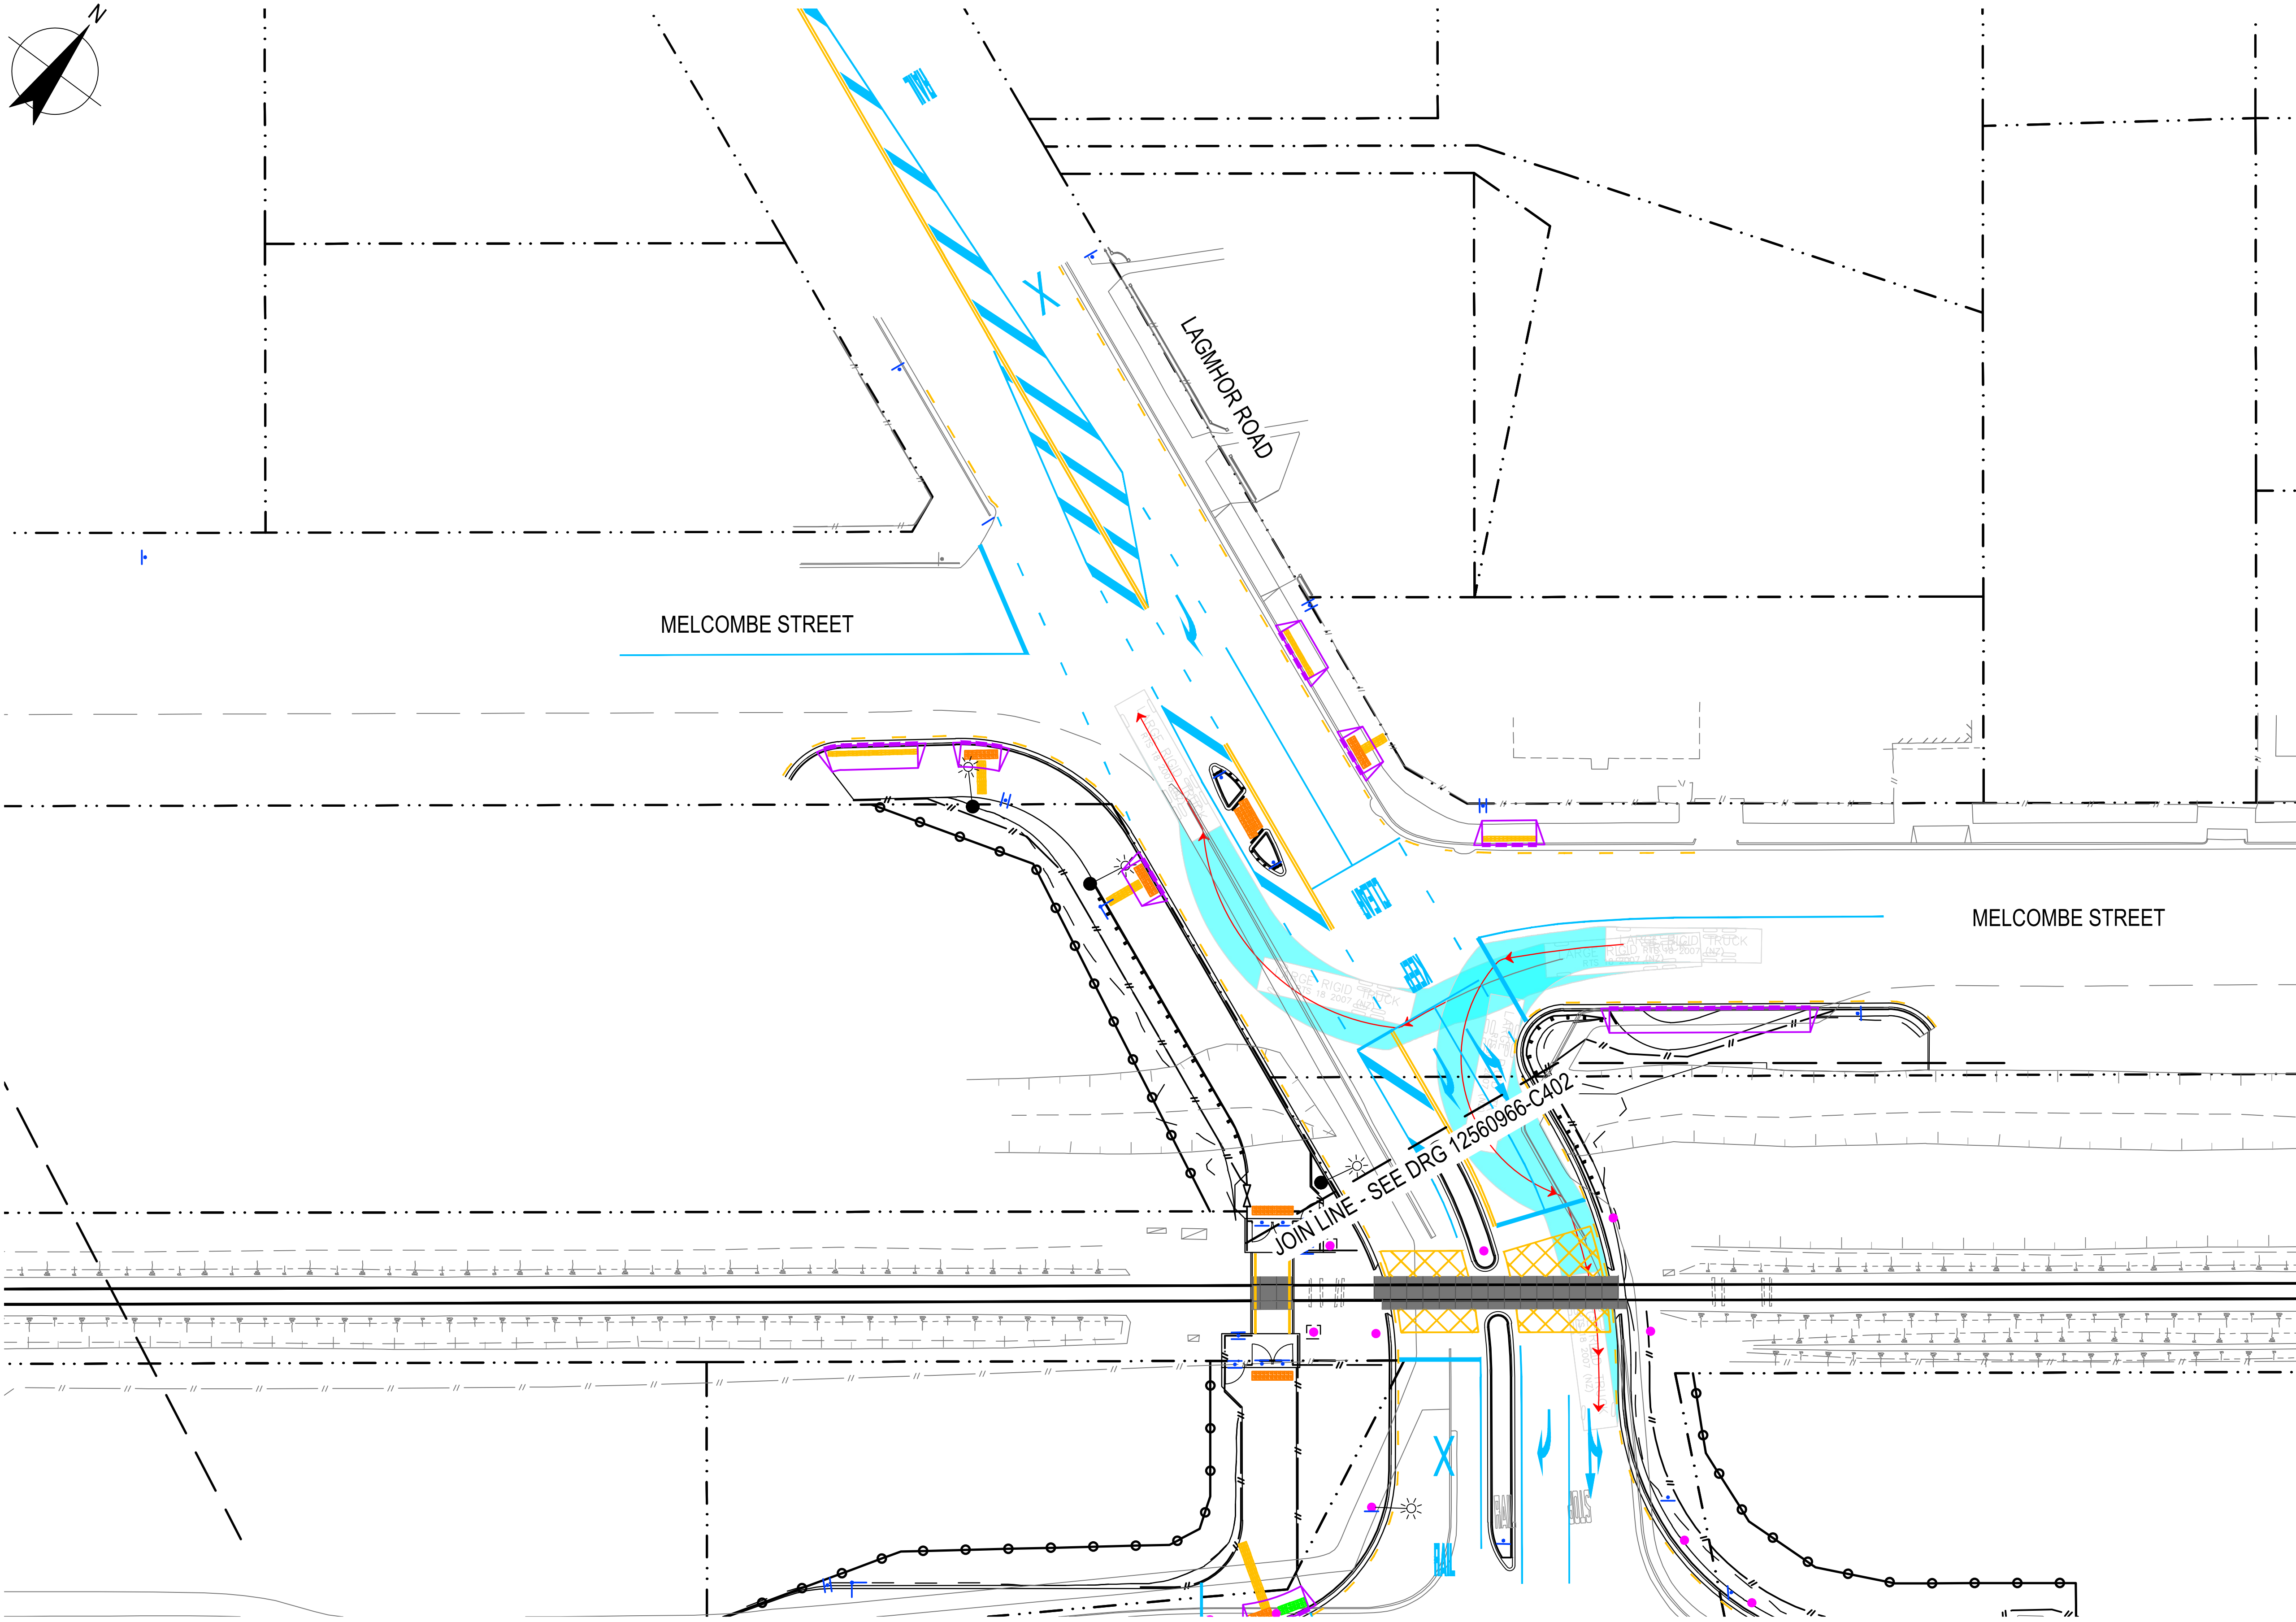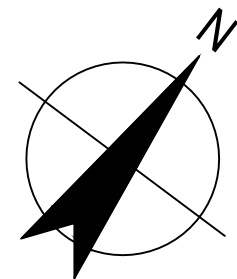

| LEGEND - PROPOSED | |
|----------------------------|------------------------|
| | EDGE OF SEAL |
| | EARTHWORKS INTERFACE |
| | FENCE |
| | DESIGNATION LINE |
| | PROPOSED LINE MARKING |
| | PROPOSED NO STOPPING |
| LEGEND - EXISTING FEATURES | |
| | LEGAL BOUNDARY LINE |
| | KERB AND CHANNEL |
| | RAILWAY TRACKS |
| | EDGE OF SEAL |
| | FENCE / W-BEAM BARRIER |
| | TOP OF BANK |
| | BOTTOM OF BANK |
| | BUILDINGS |

NOTES:

1. VEHICLE BODY SHOWN WITHOUT CLEARANCE.

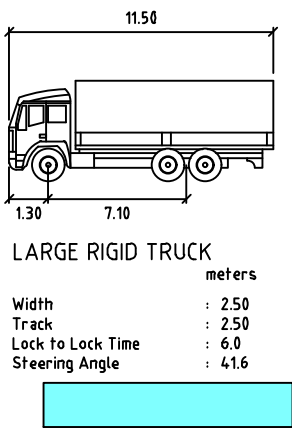

LAYOUT PLAN
SCALE 1:250

| Rev | Description | Checked | Approved | Date |
|--|-------------------------|---------|----------|----------|
| 1 | ISSUED FOR CONSTRUCTION | SN* | DM* | 21.06.23 |
| 0 | ISSUED FOR TENDER | SN* | DM* | 14.03.23 |
| Author N. MACKIE Drafting Check G. DOUGHERTY* | | | | |
| Designer G. RYAN Design Check A. FERGUS* | | | | |



Level 3, 138 Victoria Street
Christchurch 8013, New Zealand
T 64 3 378 0900 F 64 3 370 8001
E chcmall@ghd.com W www.ghd.com

GHD Limited

Conditions of Use. This document may only be used by GHD's client (and any other person who GHD has agreed can use this document) for the purpose for which it was prepared and must not be used by any other person or for any other purpose.



www.ghd.com

Project No.
12560966

| | |
|---------|---------------------------------|
| Client | WAKA KOTAHI NZ TRANSPORT AGENCY |
| Project | TINWALD CORRIDOR IMPROVEMENTS |
| Status | CONSTRUCTION |

| | |
|---------------|----------------------------------|
| Drawing Title | VEHICLE TRACKING PLAN SHEET 3 |
| Drawing No. | 12560966-C403 |

| | |
|------|----|
| Size | A1 |
| Rev | 1 |

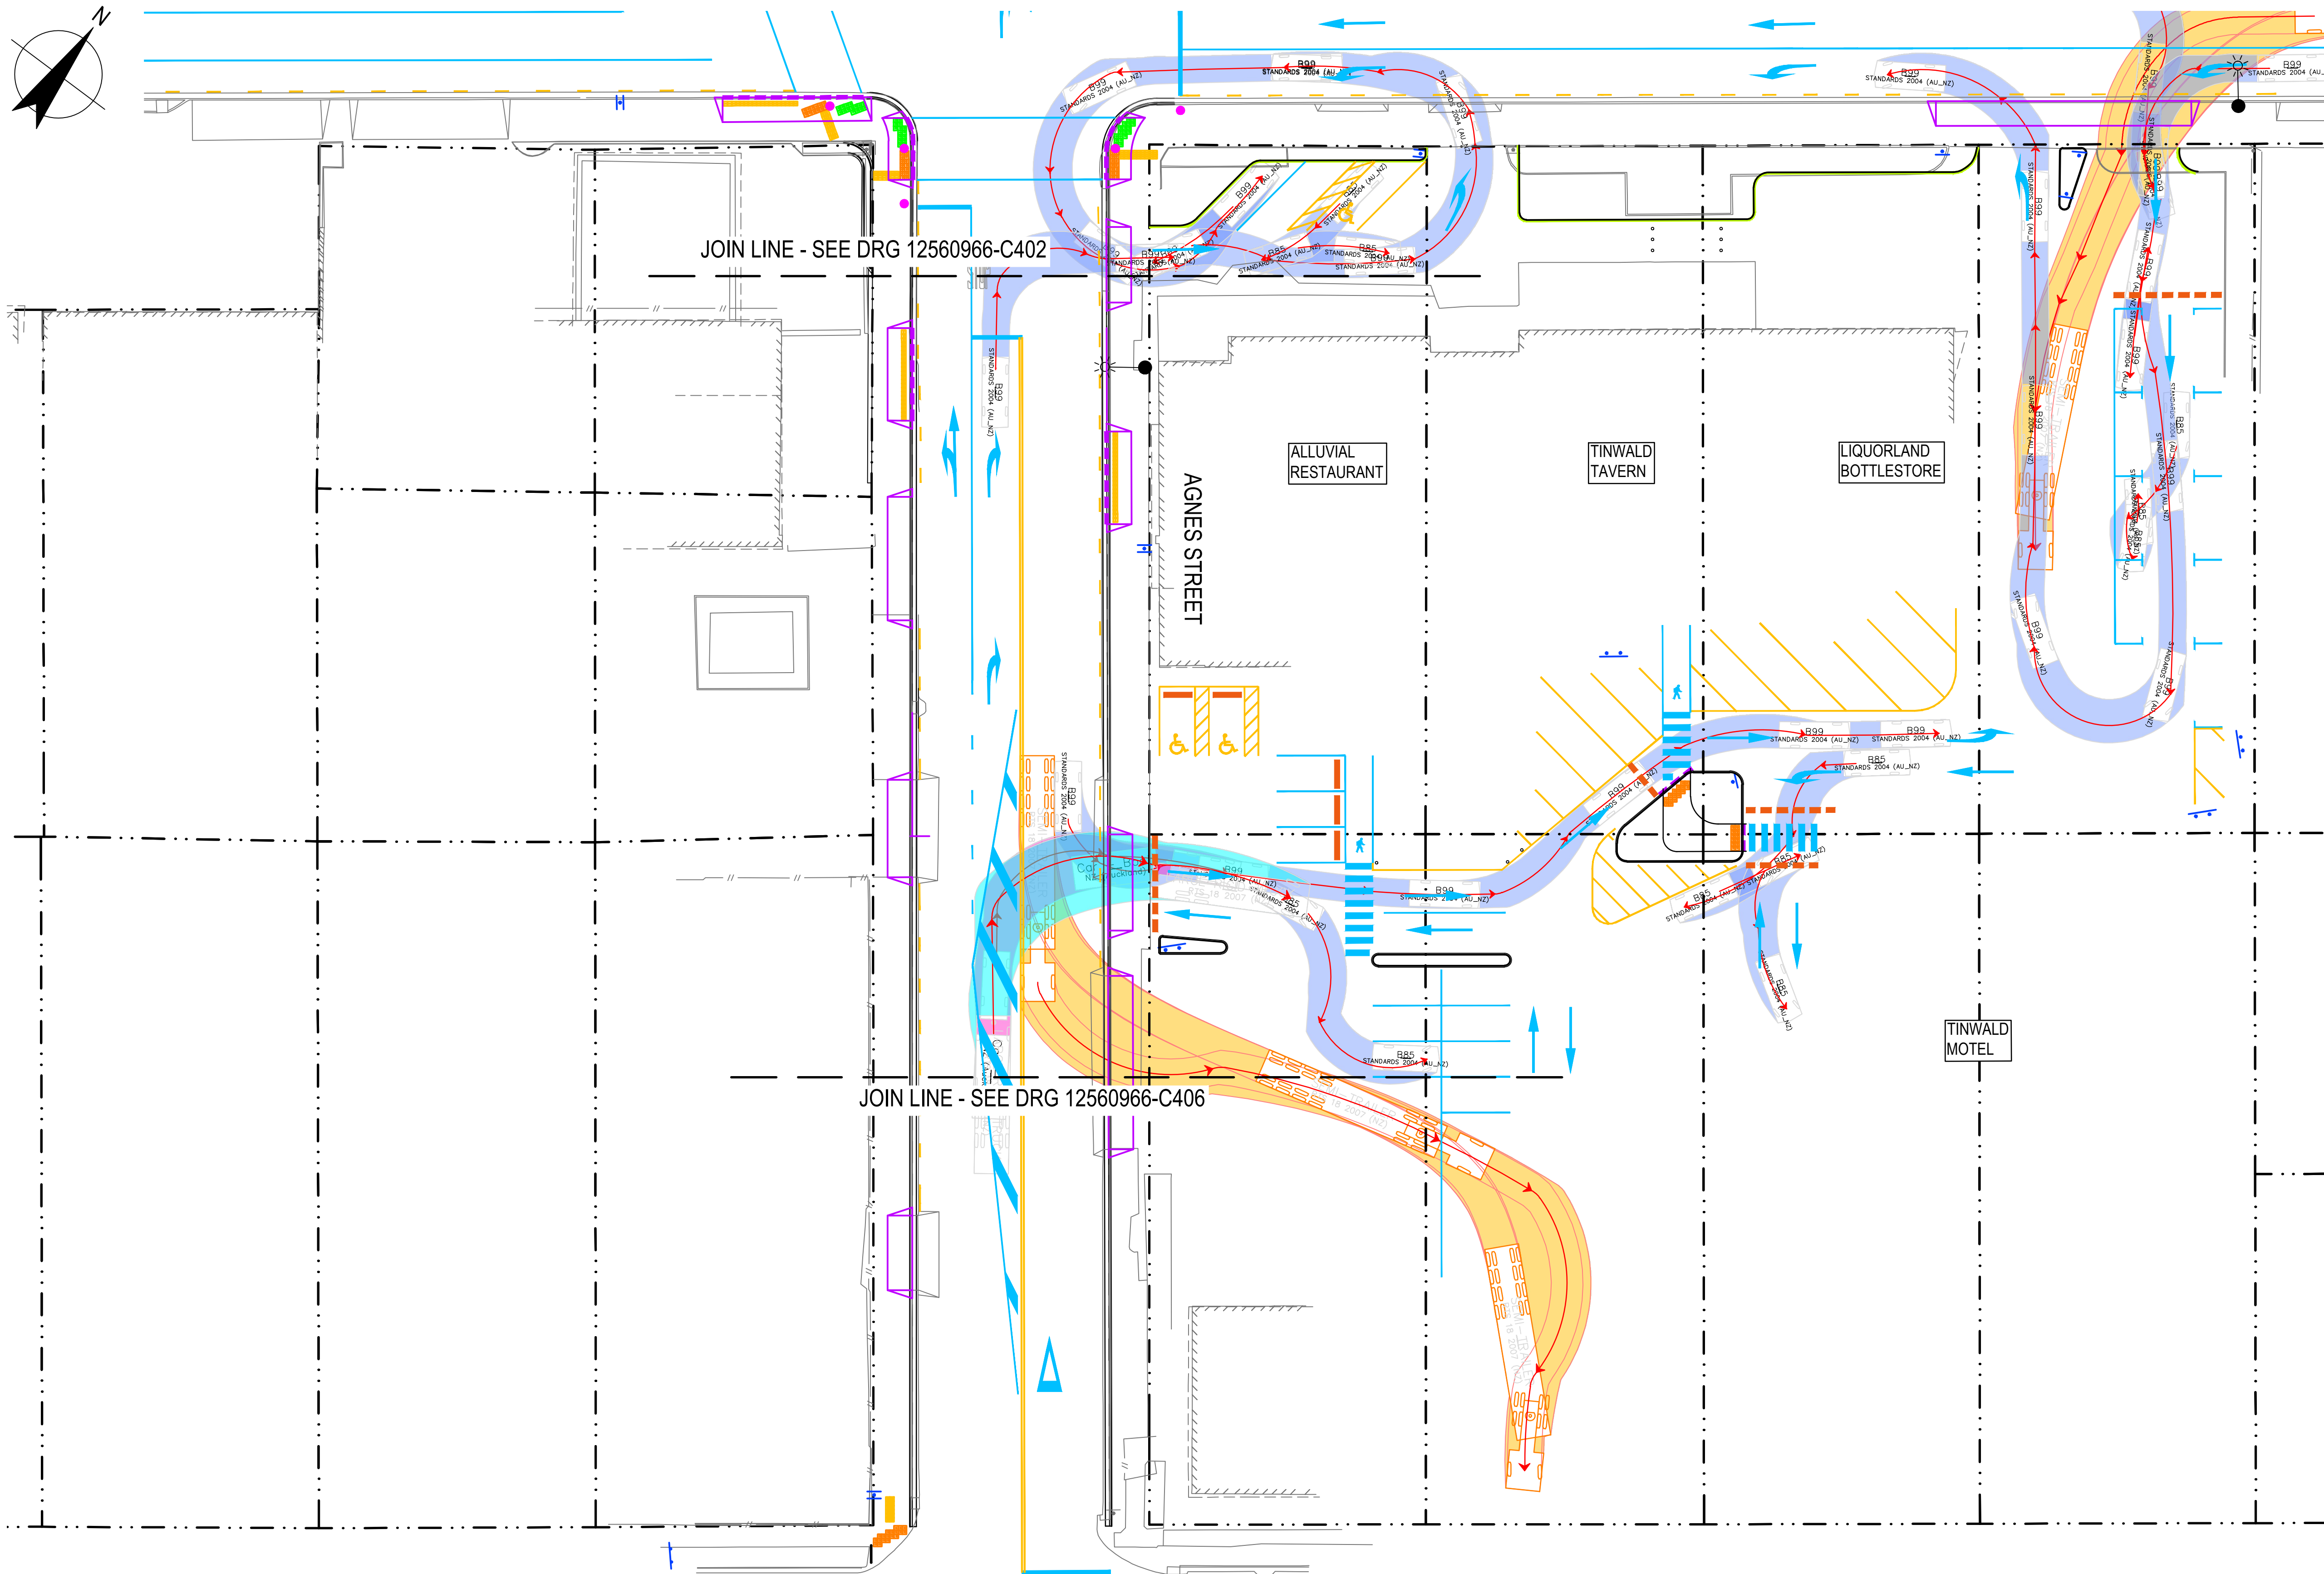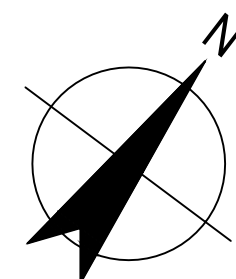

LEGEND - PROPOSED

—

EDGE OF SEAL

- - -

EARTHWORKS INTERFACE

==

FENCE

—●—

DESIGNATION LINE

—

PROPOSED LINE MARKING

- - -

PROPOSED NO STOPPING

LEGEND - EXISTING FEATURES

- - -

LEGAL BOUNDARY LINE

==

KERB AND CHANNEL

—

RAILWAY TRACKS

—

EDGE OF SEAL

==

FENCE / W-BEAM BARRIER

—

TOP OF BANK

—

BOTTOM OF BANK

▨

BUILDINGS

NOTES:

1. VEHICLE BODY SHOWN WITHOUT CLEARANCE.

SEMI-TRAILER

| | | | |
|---------------|------|--------------------|------|
| Tractor Width | 2.50 | Lock to Lock Time | 6.8 |
| Trailer Width | 2.50 | Steering Angle | 26.1 |
| Tractor Track | 2.50 | Articulating Angle | 18.8 |
| Trailer Track | 2.50 | | |

B99

| | |
|-------------------|------|
| Width | 1.94 |
| Track | 1.94 |
| Lock to Lock Time | 6.0 |
| Steering Angle | 33.9 |



LAYOUT PLAN
SCALE 1:250

| Rev | Description | Checked | Approved | Date |
|--|-------------------------|---------|----------|----------|
| 1 | ISSUED FOR CONSTRUCTION | SN* | DM* | 21.06.23 |
| 0 | ISSUED FOR TENDER | SN* | DM* | 14.03.23 |
| Author N. MACKIE Drafting Check G. DOUGHERTY* | | | | |
| Designer G. RYAN Design Check A. FERGUS* | | | | |



Level 3, 138 Victoria Street
Christchurch 8013, New Zealand
T 64 3 378 0900 F 64 3 370 8001
E chcmall@ghd.com W www.ghd.com

GHD Limited
Conditions of Use. This document may only be used by GHD's client (and any other person who GHD has agreed can use this document) for the purpose for which it was prepared and must not be used by any other person or for any other purpose.

www.ghd.com

Project No.
12560966

Client WAKA KOTAHI NZ TRANSPORT AGENCY

Project TINWALD CORRIDOR IMPROVEMENTS

Status CONSTRUCTION


Drawing Title VEHICLE TRACKING PLAN
SHEET 4

Drawing No. 12560966-C404

Rev 1

Size A1

Rev 1


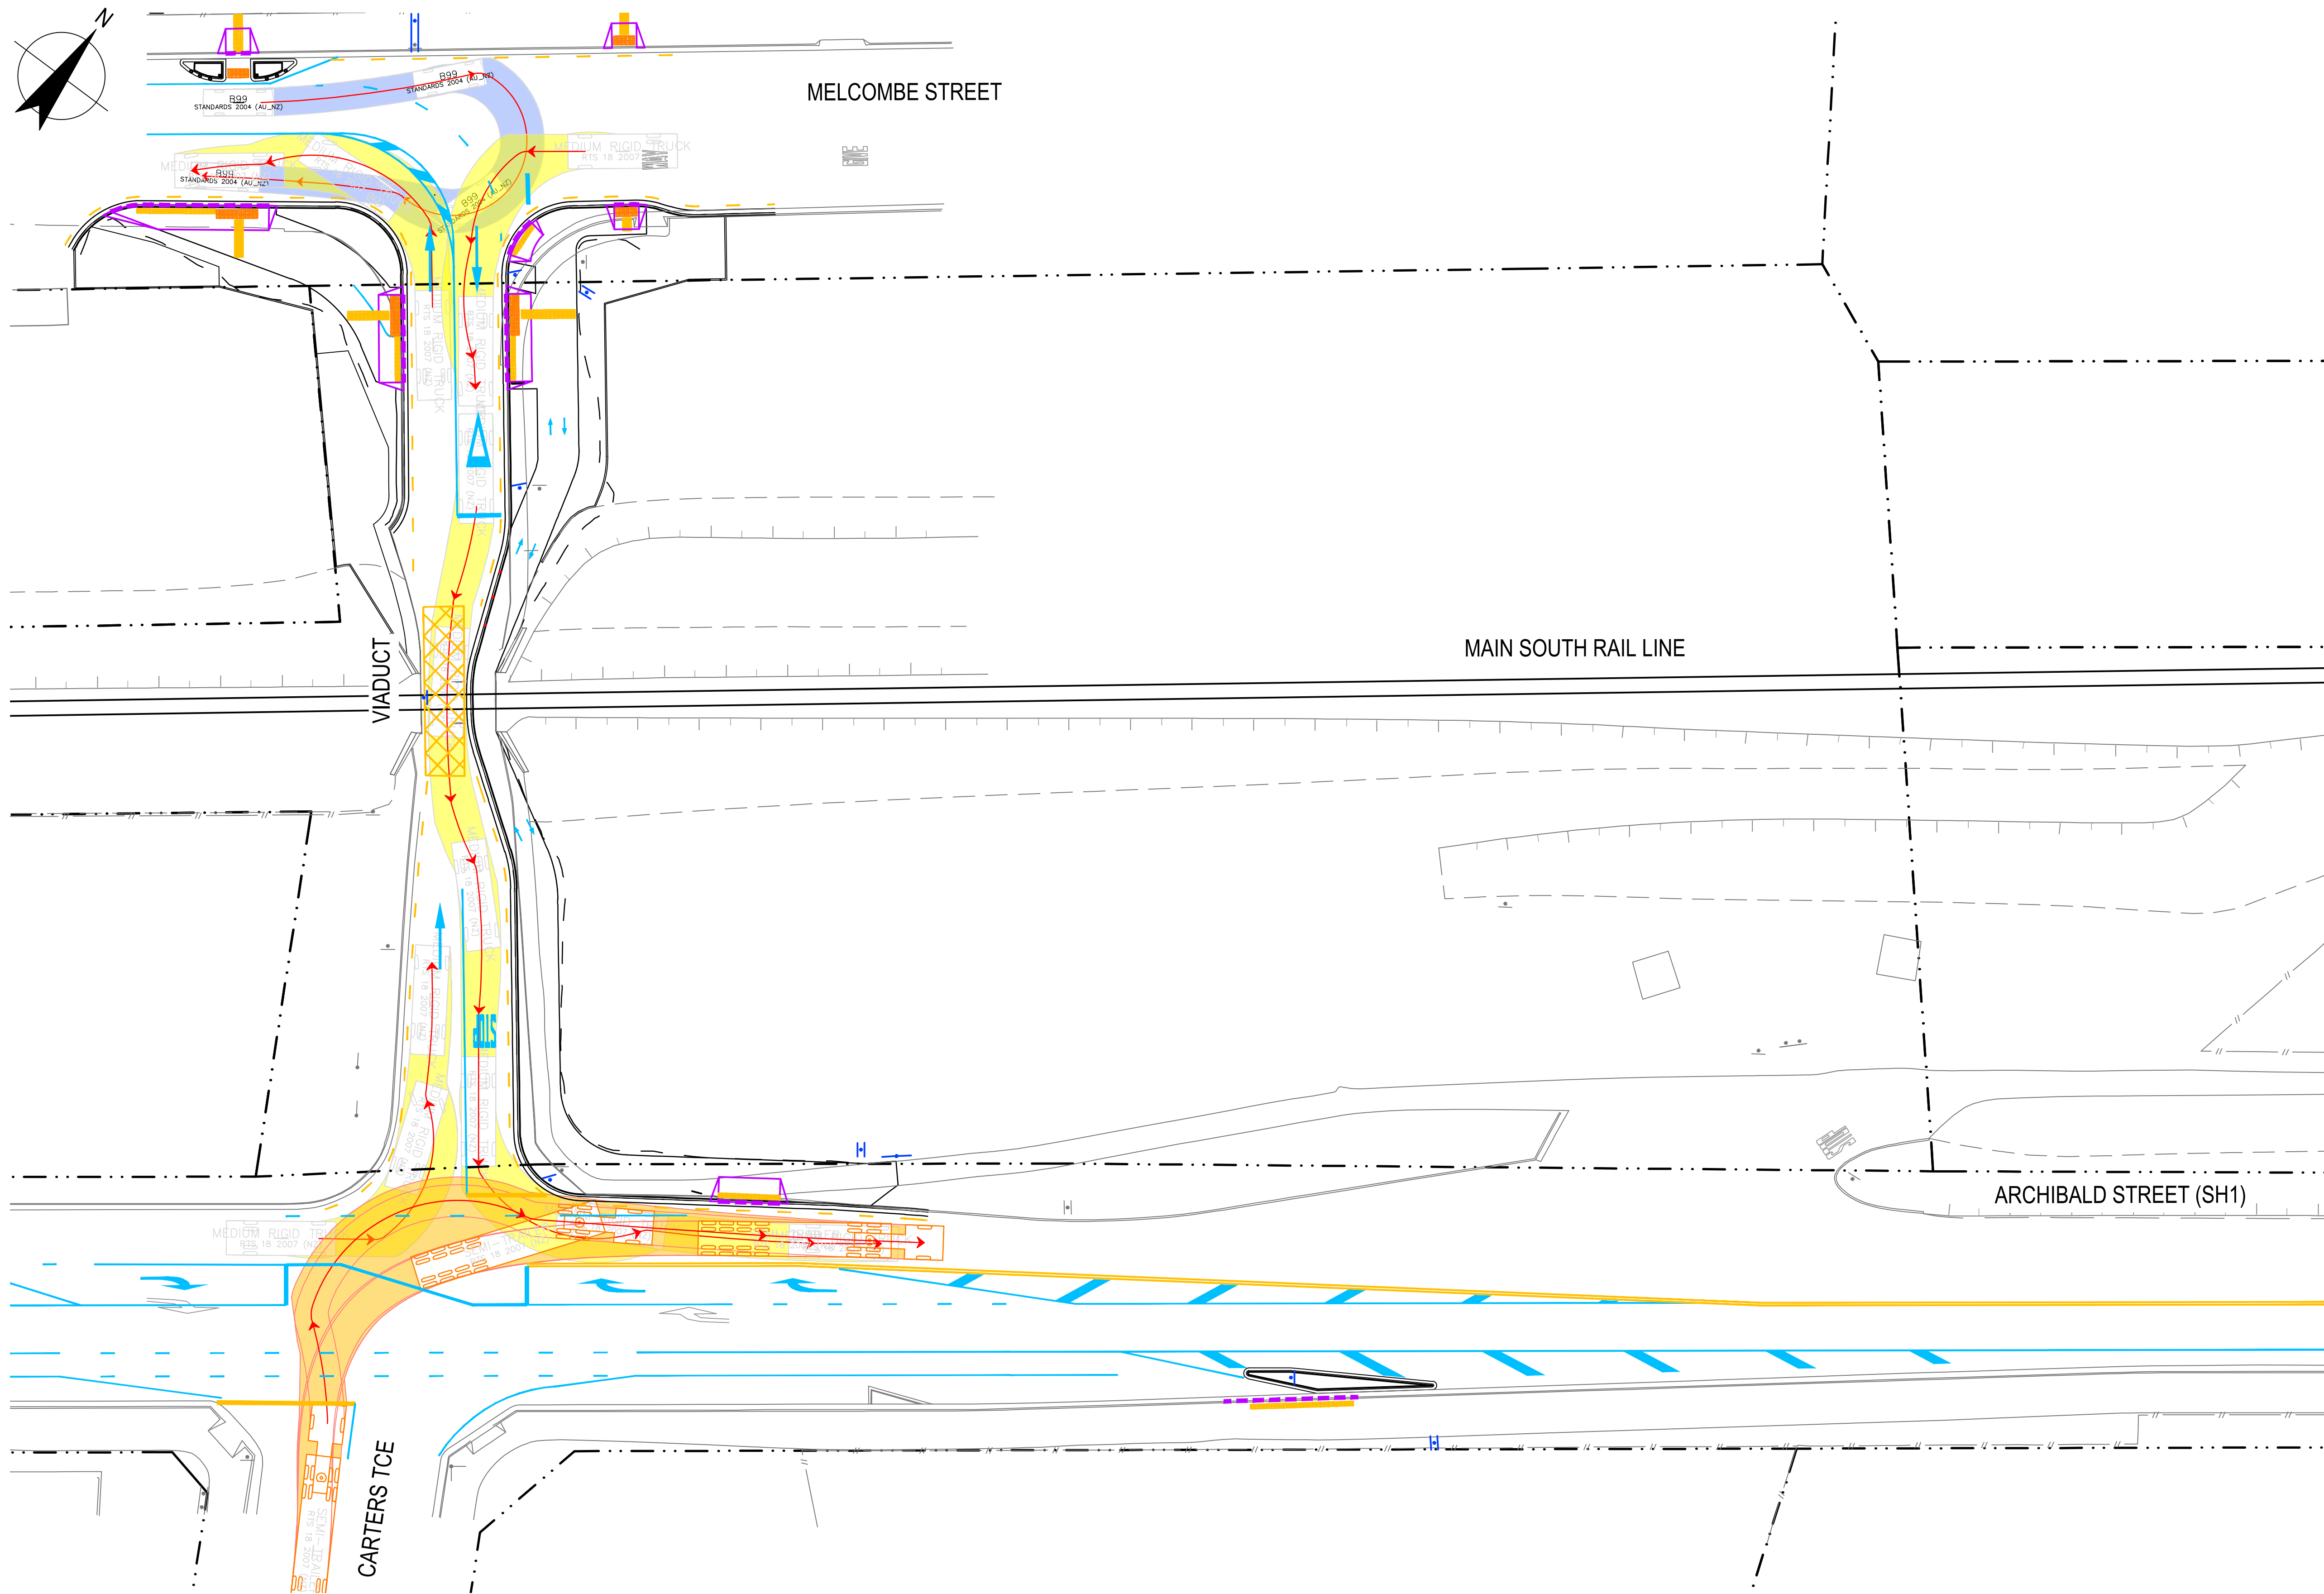


| LEGEND - PROPOSED | |
|-------------------|-----------------------|
| | EDGE OF SEAL |
| | EARTHWORKS INTERFACE |
| | FENCE |
| | DESIGNATION LINE |
| | PROPOSED LINE MARKING |
| | PROPOSED NO STOPPING |

| LEGEND - EXISTING FEATURES | |
|----------------------------|------------------------|
| | LEGAL BOUNDARY LINE |
| | KERB AND CHANNEL |
| | RAILWAY TRACKS |
| | EDGE OF SEAL |
| | FENCE / W-BEAM BARRIER |
| | TOP OF BANK |
| | BOTTOM OF BANK |
| | BUILDINGS |

NOTES:

1. VEHICLE BODY SHOWN WITHOUT CLEARANCE.

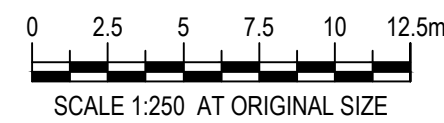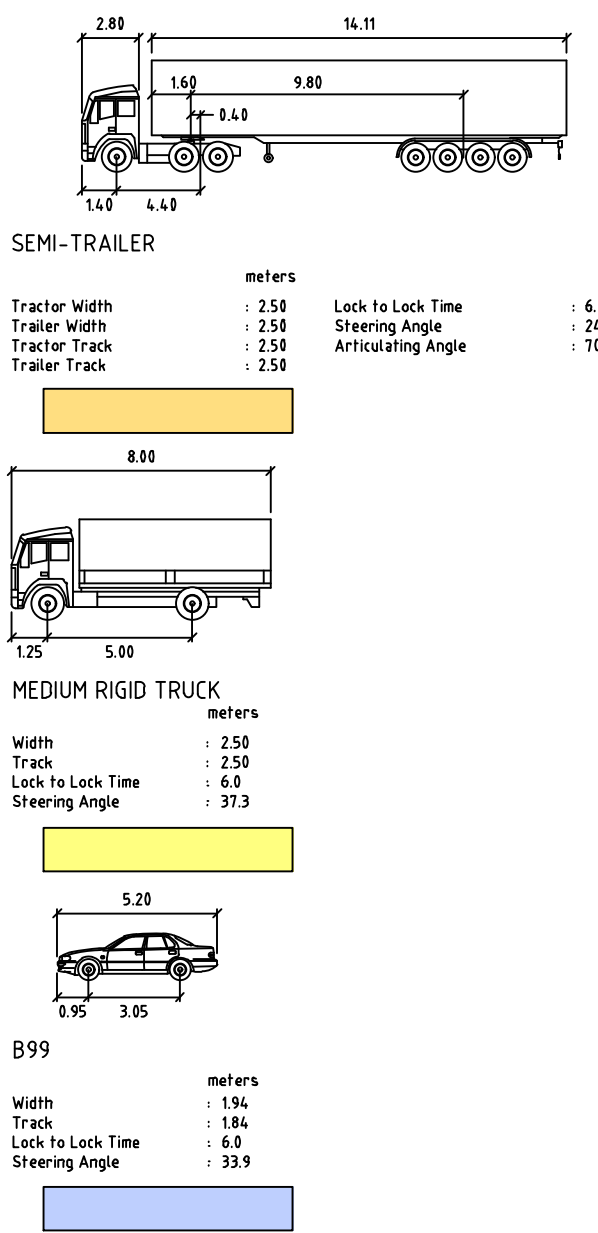

LAYOUT PLAN
SCALE 1:250

| Rev | Description | Checked | Approved | Date |
|--|-------------------------|---------|----------|----------|
| 1 | ISSUED FOR CONSTRUCTION | SN* | DM* | 21.06.23 |
| 0 | ISSUED FOR TENDER | SN* | DM* | 14.03.23 |
| Author N. MACKIE Drafting Check G. DOUGHERTY* | | | | |
| Designer G. RYAN Design Check A. FERGUS* | | | | |



Level 3, 138 Victoria Street
Christchurch 8013, New Zealand
T 64 3 378 0900 F 64 3 370 8001
E chcmall@ghd.com W www.ghd.com

GHD Limited

Conditions of Use. This document may only be used by GHD's client (and any other person who GHD has agreed can use this document) for the purpose for which it was prepared and must not be used by any other person or for any other purpose.

www.ghd.com

Project No.
12560966

| | |
|---------|---------------------------------|
| Client | WAKA KOTAHI NZ TRANSPORT AGENCY |
| Project | TINWALD CORRIDOR IMPROVEMENTS |
| Status | CONSTRUCTION |

Drawing Title
VEHICLE TRACKING PLAN
SHEET 6

Drawing No.
12560966-C406

Size
A1

Rev
1